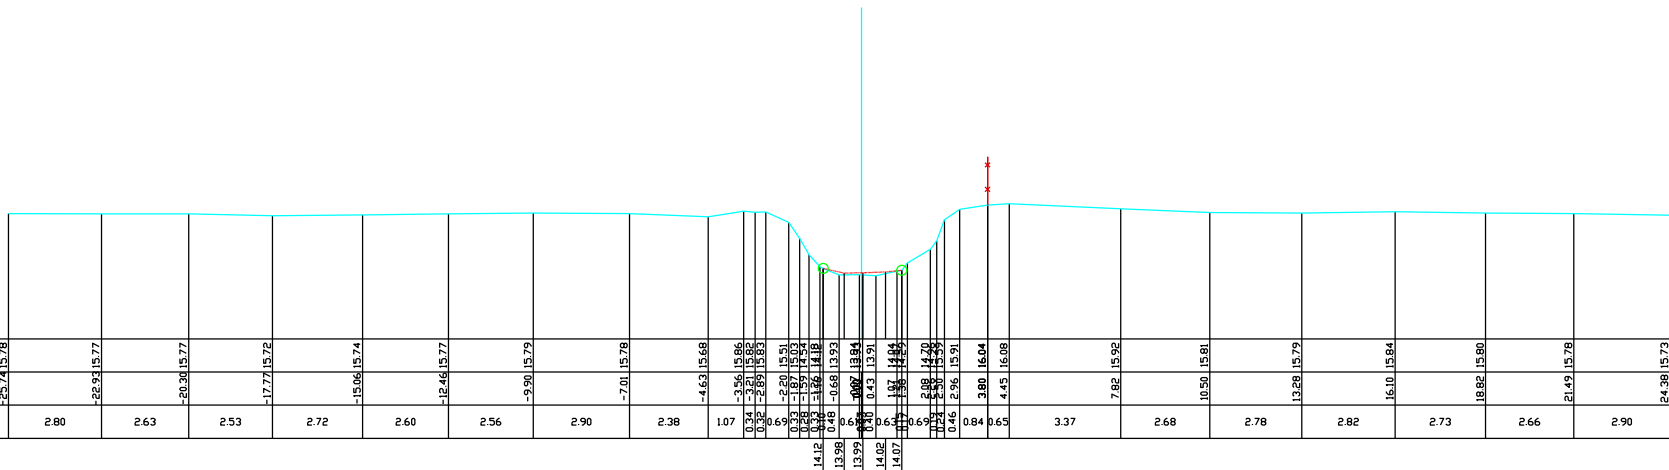


DWARSPROFIEL 71

Km 3605.56m
Hsch 1/100
Lsch 1/100
Vvlak 12.00T.A.W.

[illegible]