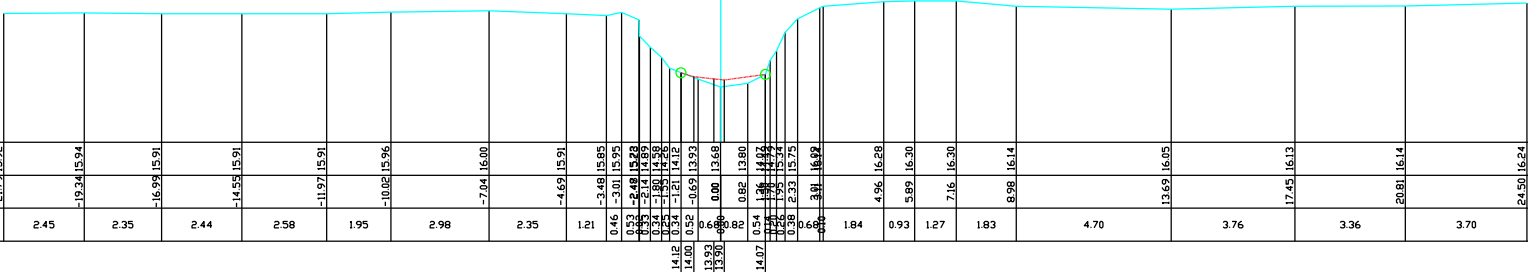


DWARSPROFIEL 75

Km 3777.95m
Hsch 1/100
Lsch 1/100
Vvlak 12.00T.A.W.

[illegible]