


Profiel 109

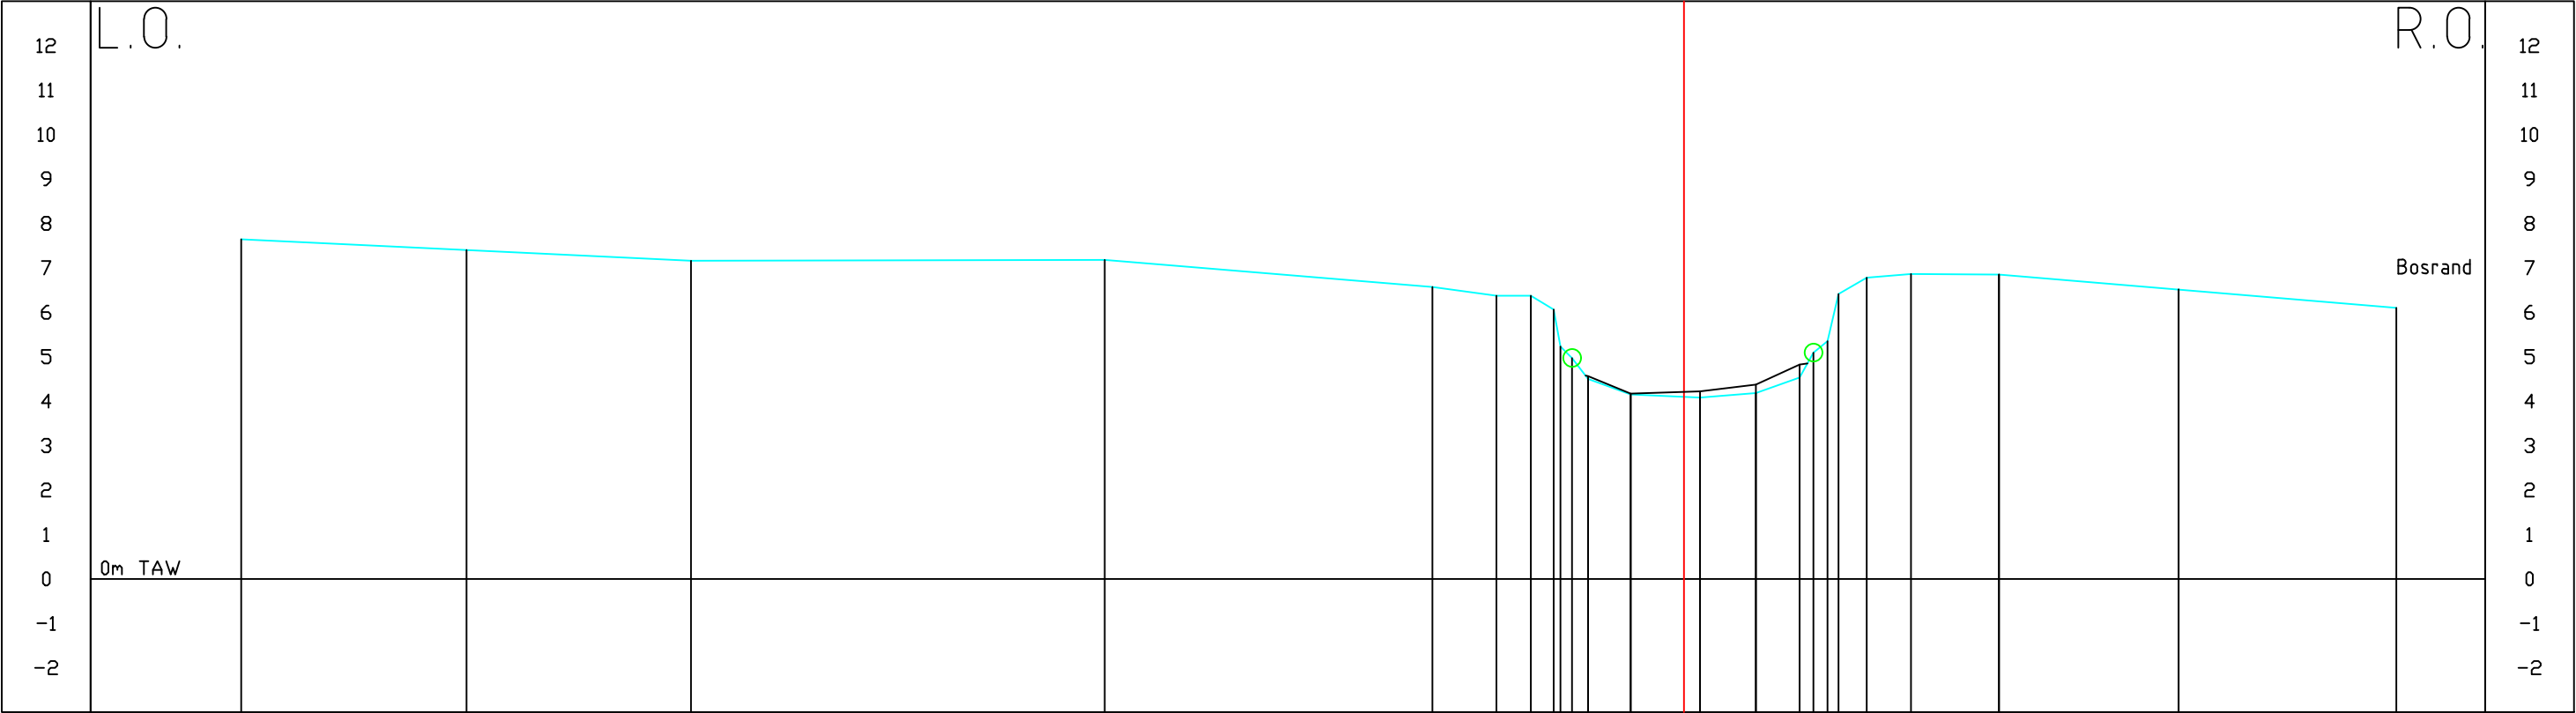

Peil slib															
Peil vaste bodem	7.64	7.40	7.16	7.18	6.57	6.37	6.37	6.06	5.73	4.50	4.17	4.22	4.37	4.82	
Tussenafstand	5.07	5.05	9.31	7.38	14.4	0.77	0.52	0.15	0.46	0.96	1.20	0.36	1.26	0.98	
Gecumuleerde afstand	-32.47	-27.37	-22.35	-13.04	-5.66	-4.22	-3.45	-2.93	-2.18	-2.57	-1.20	0.36	1.62	2.60	