


Profiel 111

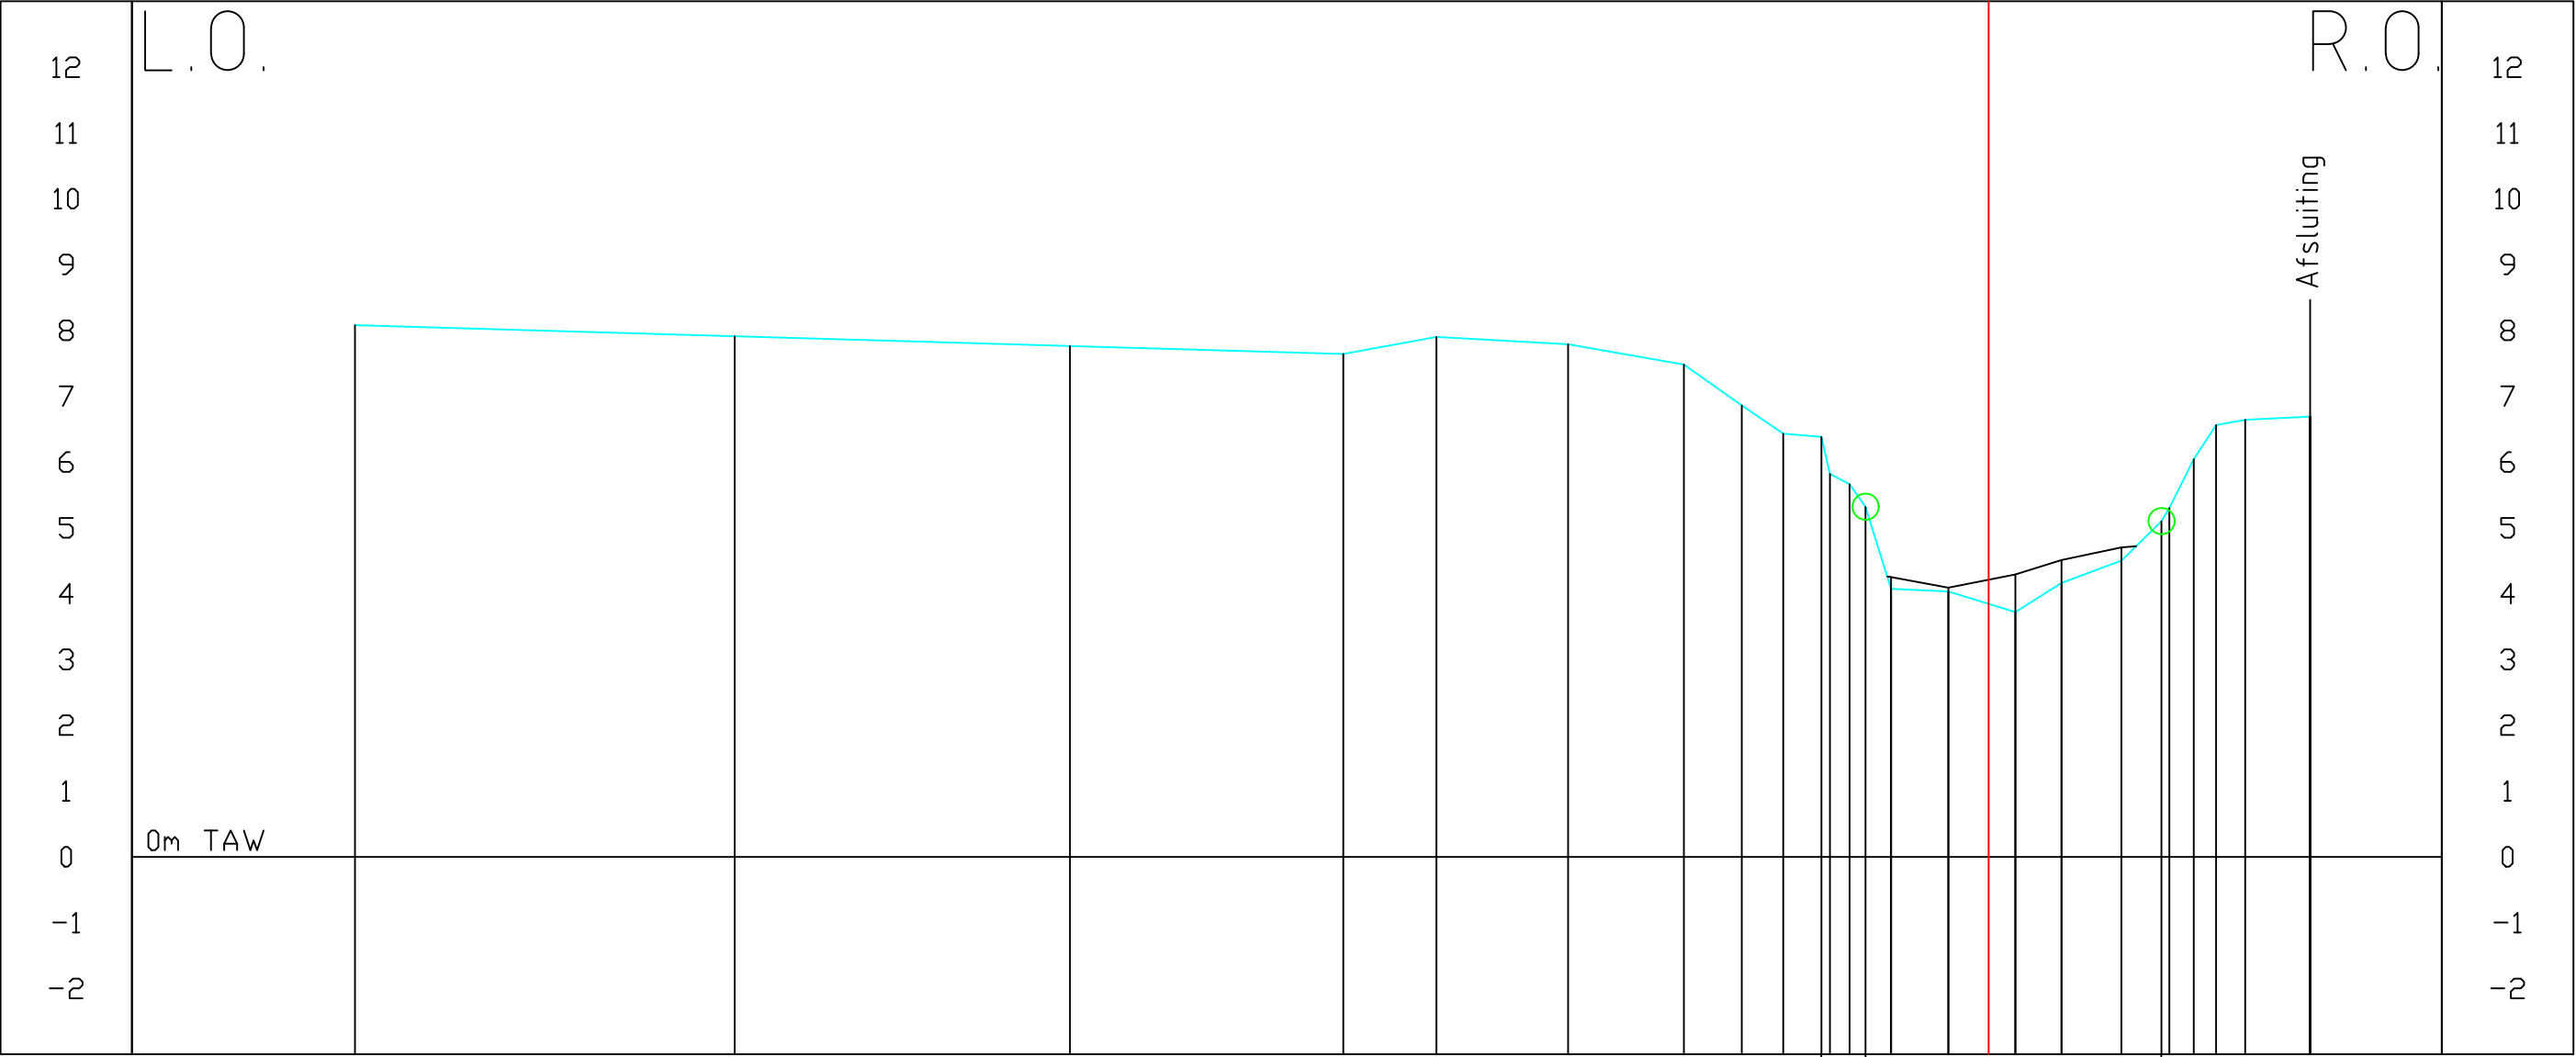

Peil slib												
Peil vaste bodem	8.08	7.91	7.76	7.64	7.90	7.79	7.48	6.86	6.43	6.38	5.82	4.25
Tussenafstand	5.77	5.10	4.15	1.42	2.00	1.76	0.88	0.63	0.58	0.13	0.30	4.09
Gecumuleerde afstand	-24.83	-19.06	-13.96	-9.81	-8.39	-6.39	-4.63	-3.75	-3.12	-2.54	-2.41	-0.61