


Profiel 119

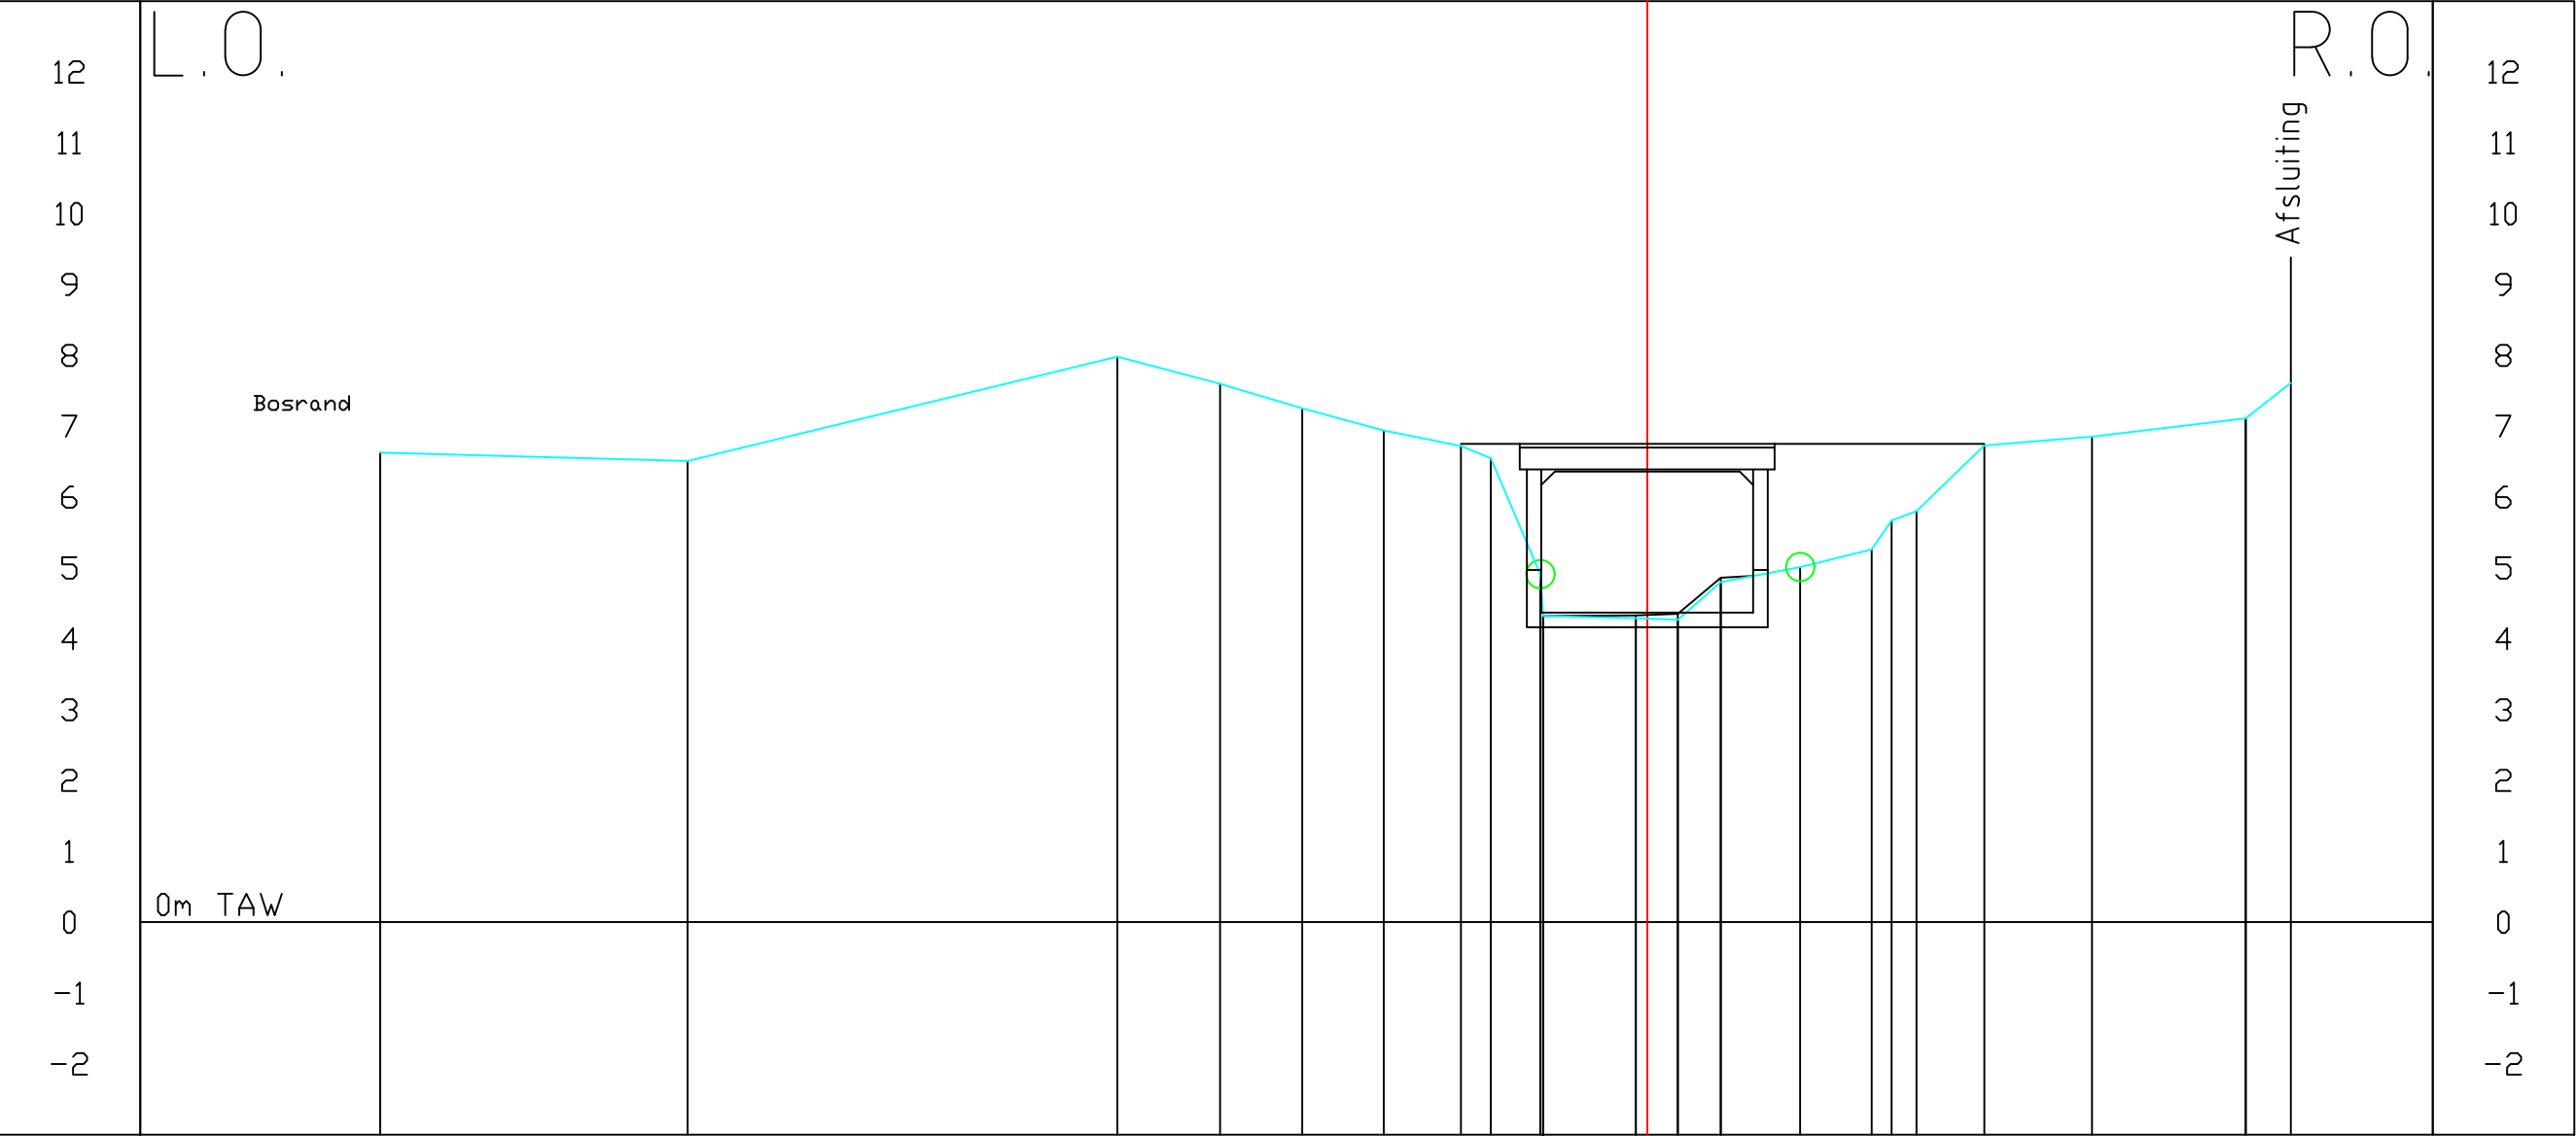

Peil slib	4.32																							
Peil vaste bodem	6.63	6.51	7.98	7.60	7.25	6.94	6.72	6.55	4.91	4.32	4.29	4.33	4.27	4.35	4.86	5.01	5.26	5.67	5.80	6.73	6.85	7.11	7.61	
Tussenafstand	4.34	6.07	1.45	1.16	1.15	1.09	0.42	0.70	0.04	1.31	0.16	0.43	0.43	0.61	1.12	1.01	0.28	0.35	0.96	1.52	2.17	0.64		
Gecumuleerde afstand	-17.89	-13.55	-7.48	-6.03	-4.87	-3.72	-2.63	-2.21	-1.51	-1.47	-0.16	0.43	1.04	2.16	3.17	3.45	3.80	4.76	6.28	8.45	9.09			