


Profiel 121

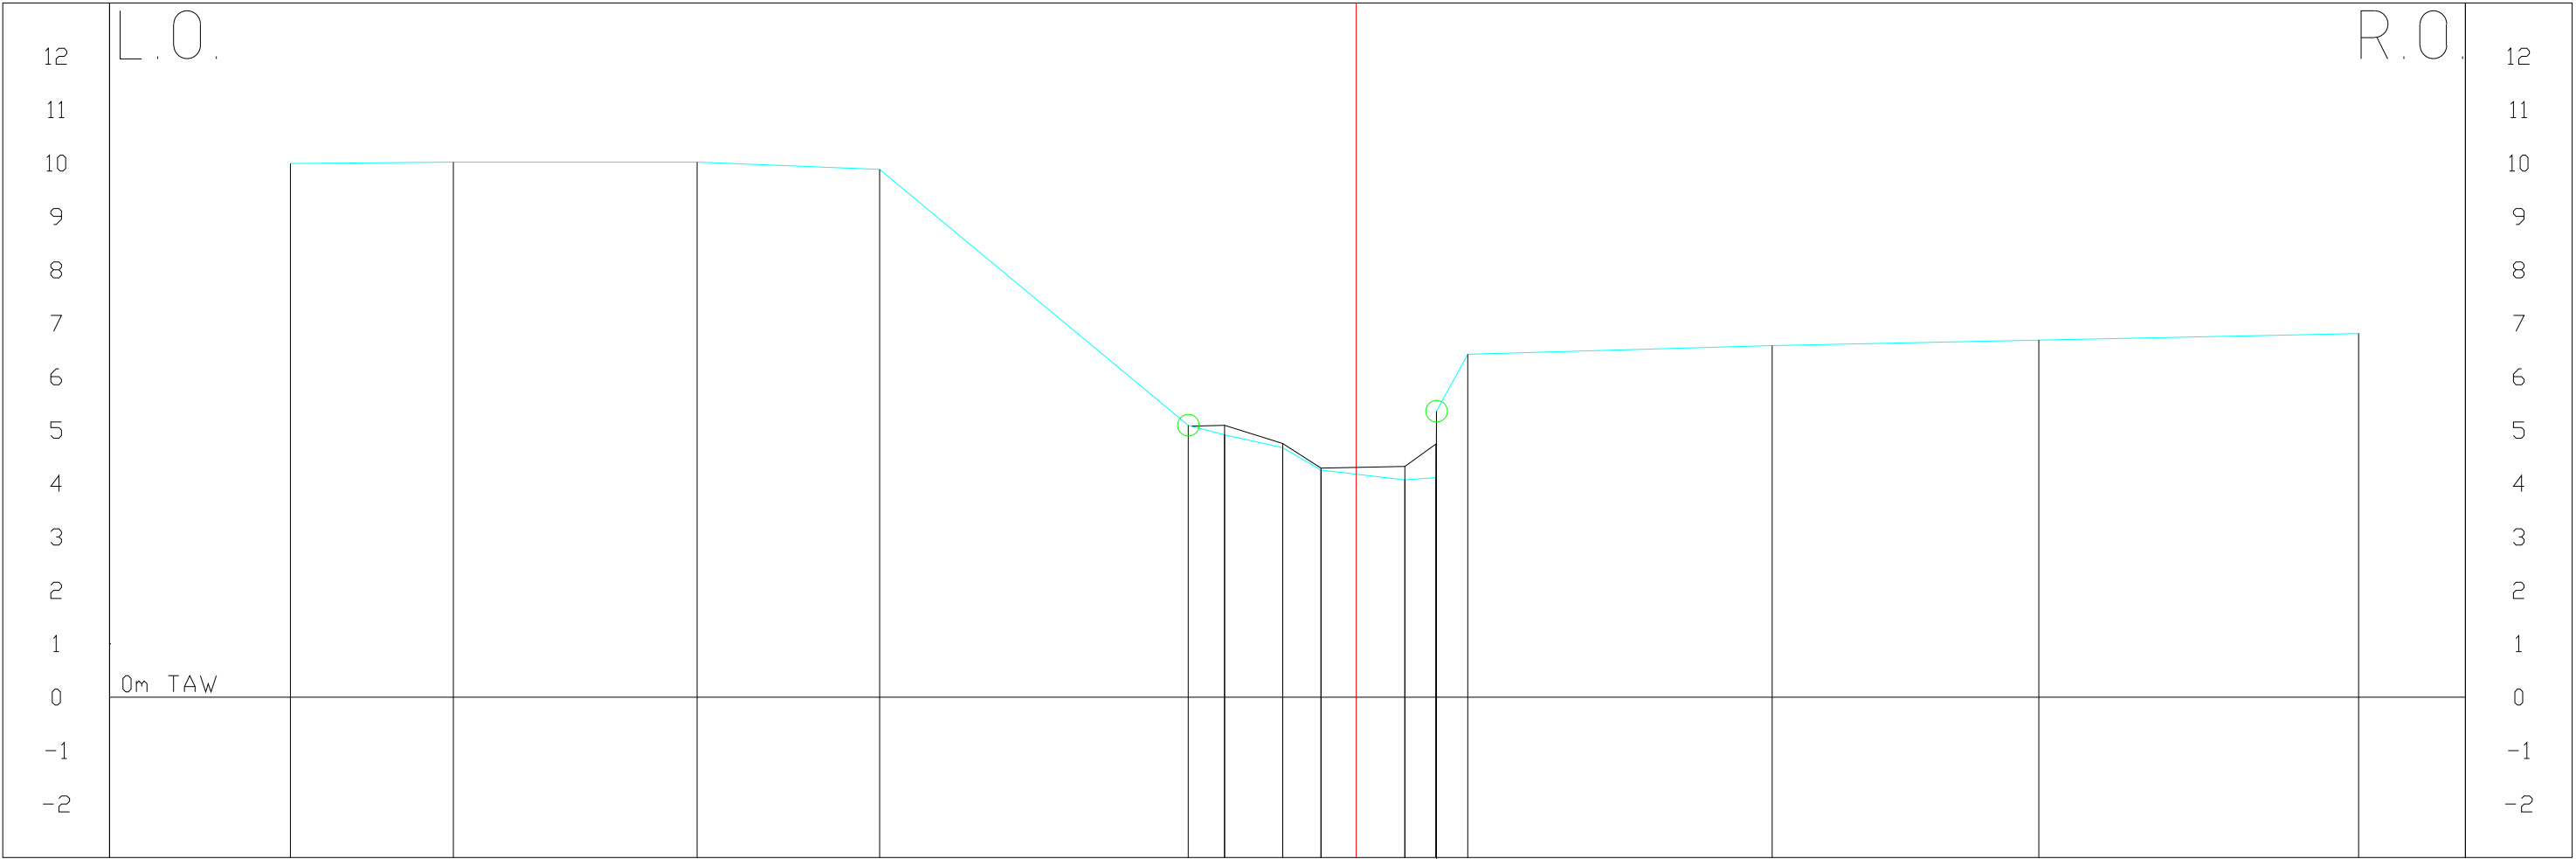

Peil slab																
Peil vaste bodem	9.99	10.02	10.02	9.88	5.09	4.91	5.09	4.75	4.29		4.32	4.74				
Tussenafstand	3.05	4.57	3.42	5.78	0.68	1.09	0.72	0.66		0.91	0.58	4.11	5.35	6.42	5.70	6.68
Gecumuleerde afstand	-19.97	-16.92	-12.35	-8.93	-3.15	-2.47	-1.38	-0.66		0.91	1.49	1.50	2.09	7.79	12.79	18.78