


Profiel 123

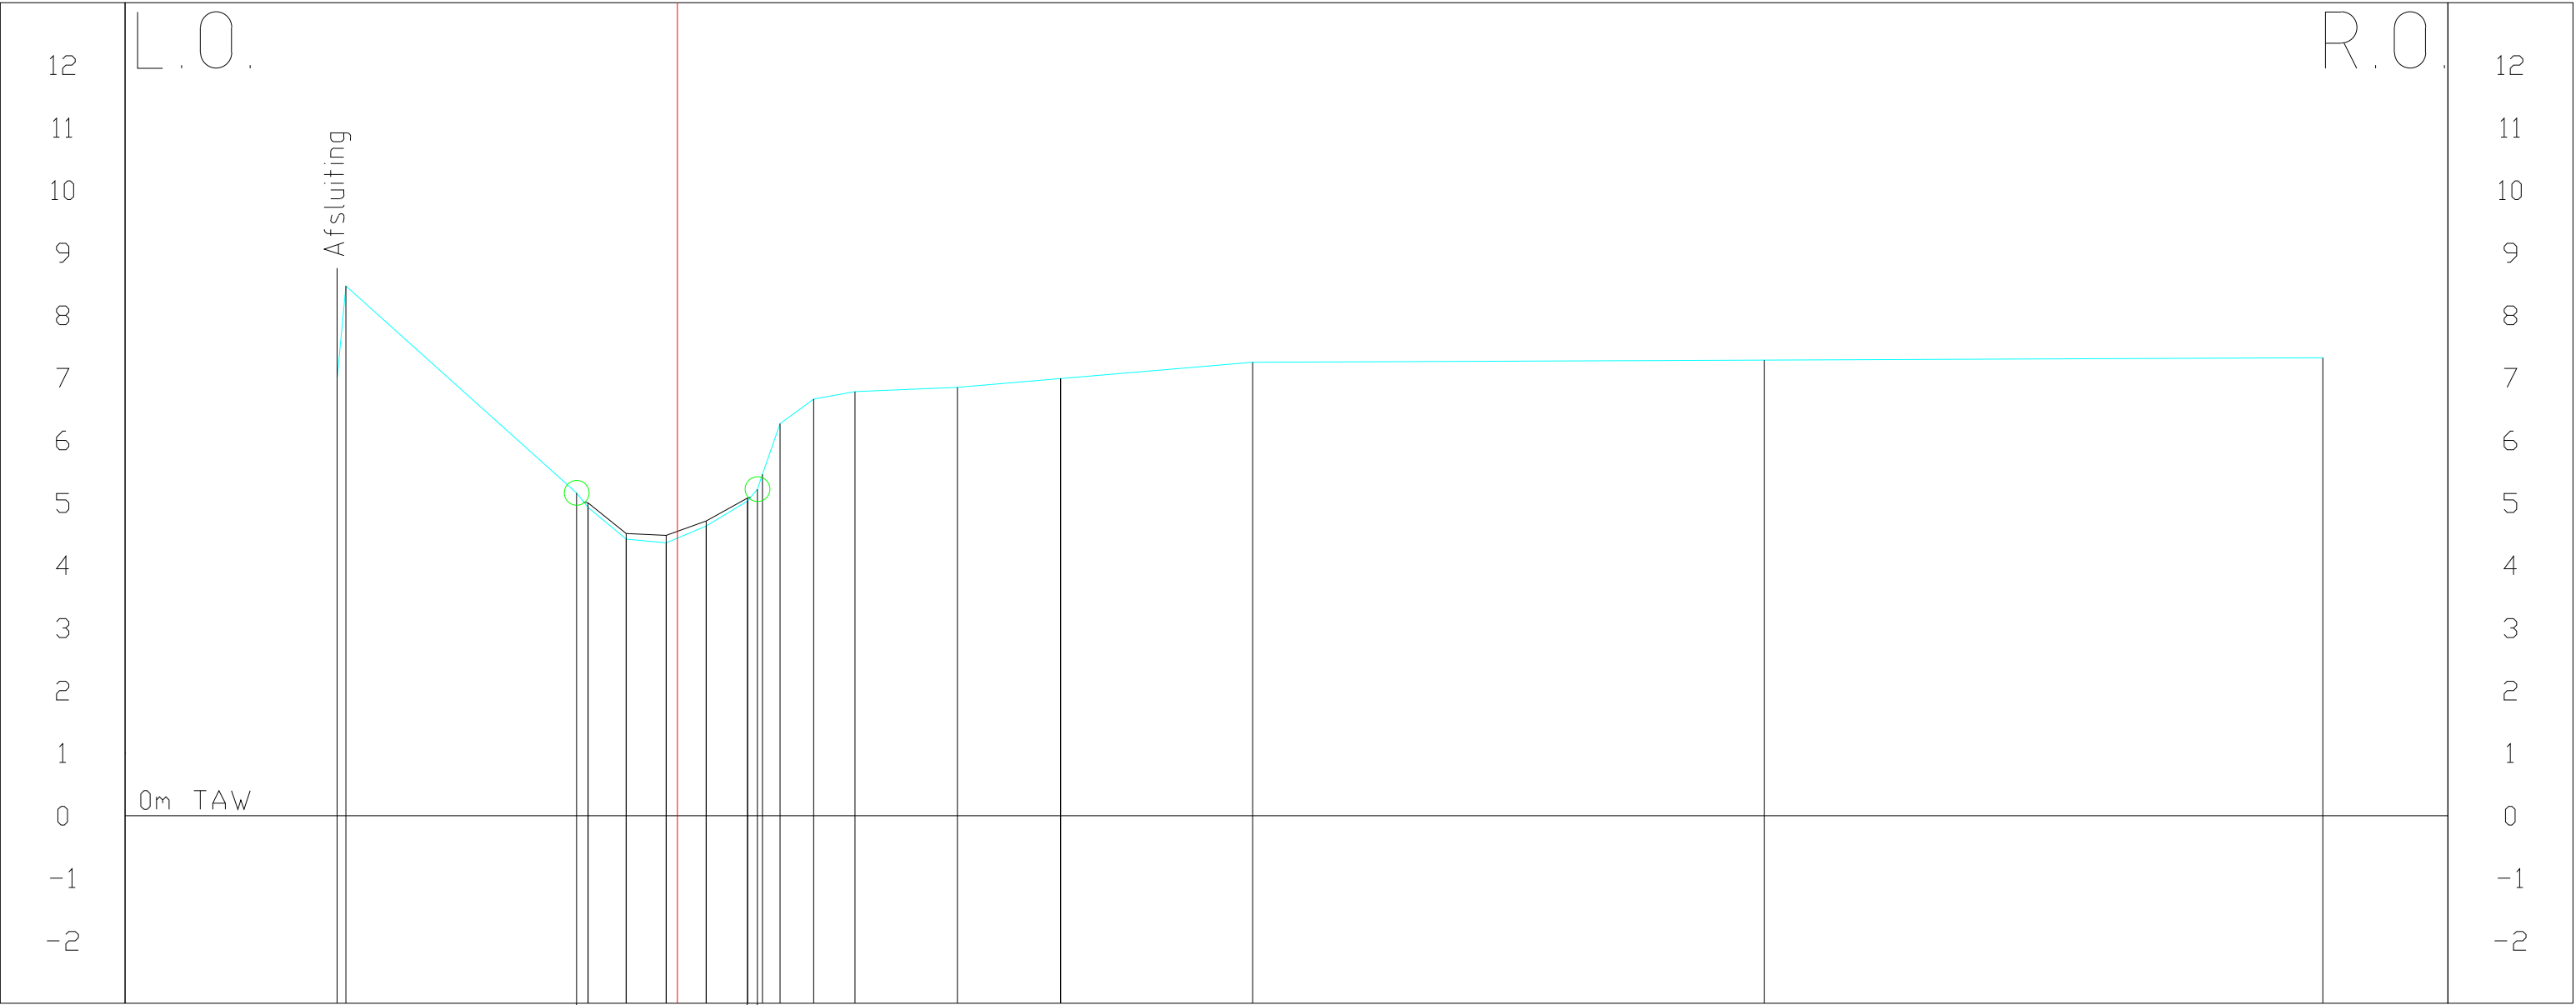

Peil slib																
Peil vaste bodem	6.98 8.47		5.16 4.93		4.42 4.36		4.63 5.03		5.22 5.46		7.25		7.28			
Tussenafstand	0.14 3.69		0.18 0.61		0.64 0.18		0.46 0.66		0.16 0.08		3.07		8.18		17.11	
Gecumuleerde afstand	-5.44 -5.30		-1.61 -1.43		-0.82 -0.18		0.46 1.12		1.28 1.36		9.20		17.38		26.31	