


Profiel 124

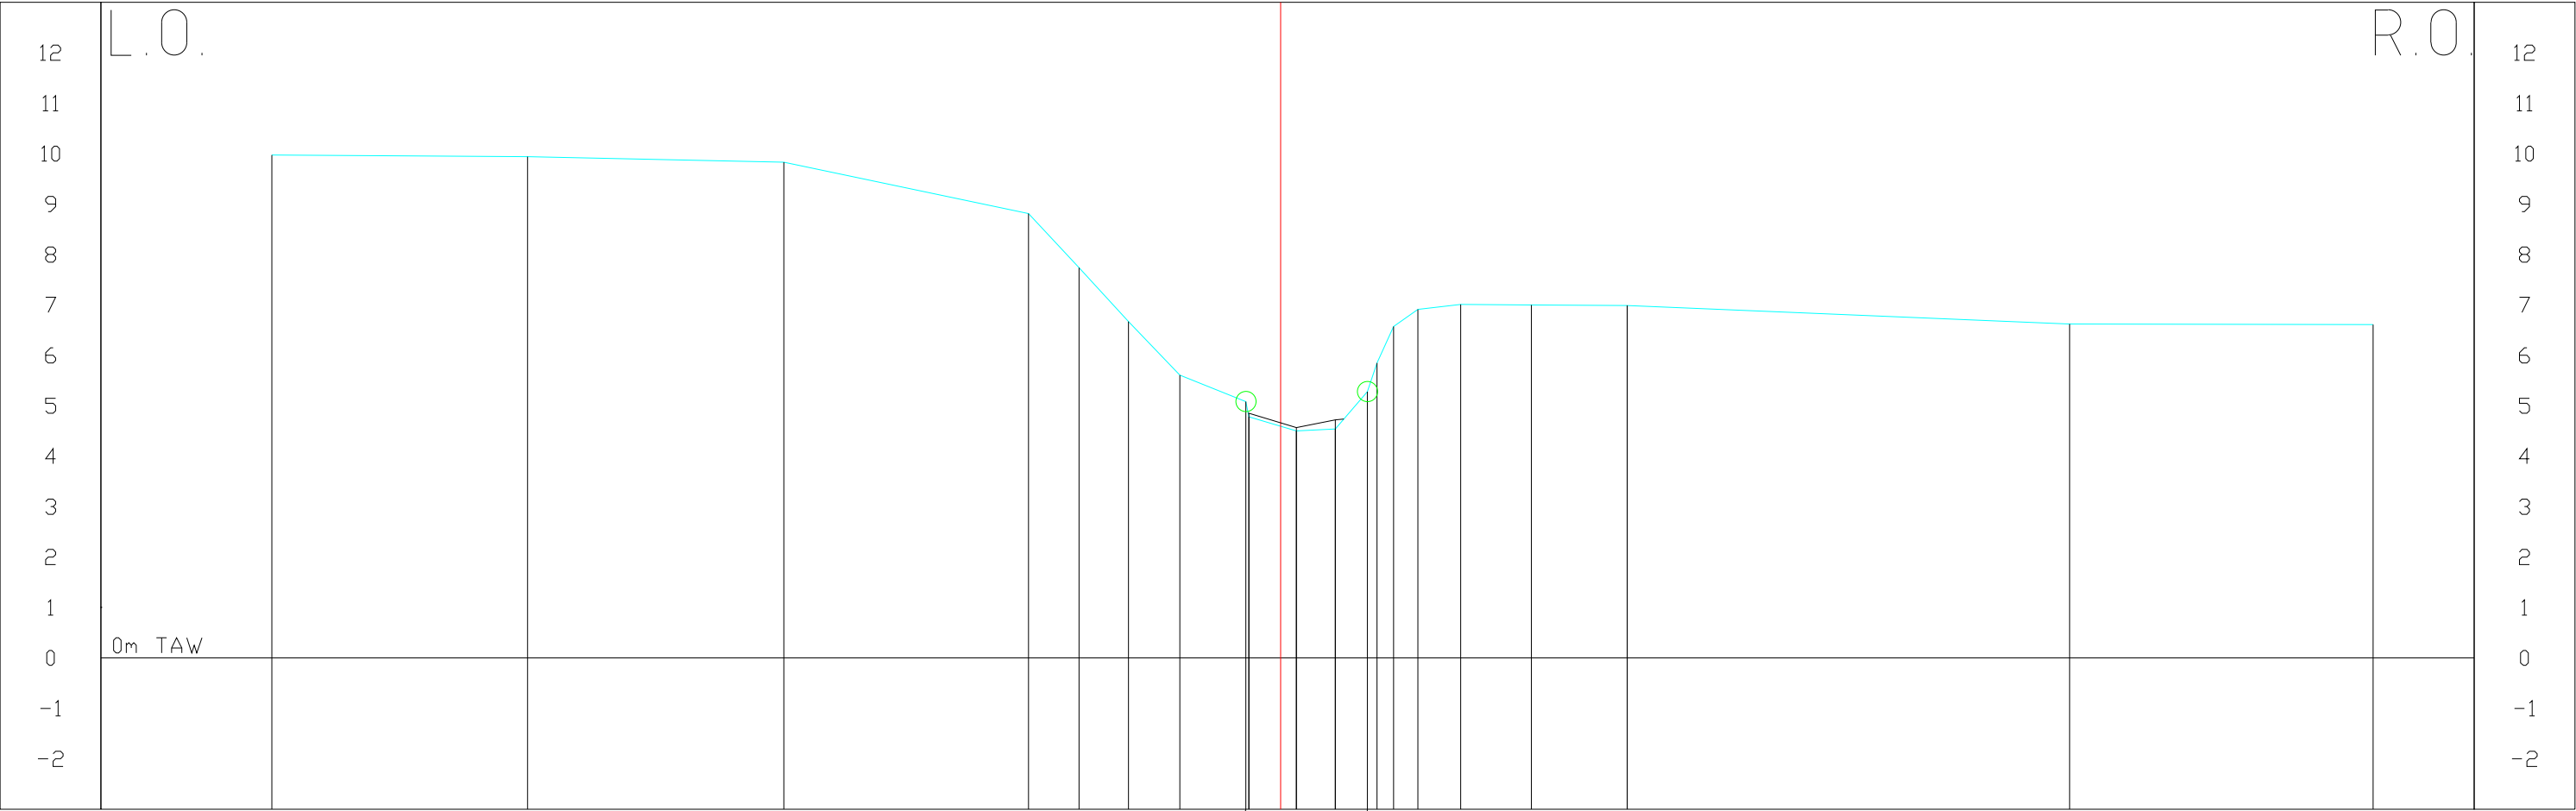

Peil slab																			
Peil vaste bodem	9.97		9.94							5.08	4.78	4.50	4.54	5.28	5.85	6.57		6.62	6.61
Tussenafstand	5.07		5.08							0.06	0.63	0.31	0.77	0.64	0.19	0.33		8.77	6.02
Gecumuleerde afstand	-20.00		-14.93							-0.69	-0.63	0.31	1.08	1.72	1.91	2.24		15.64	21.66