


Profiel 126

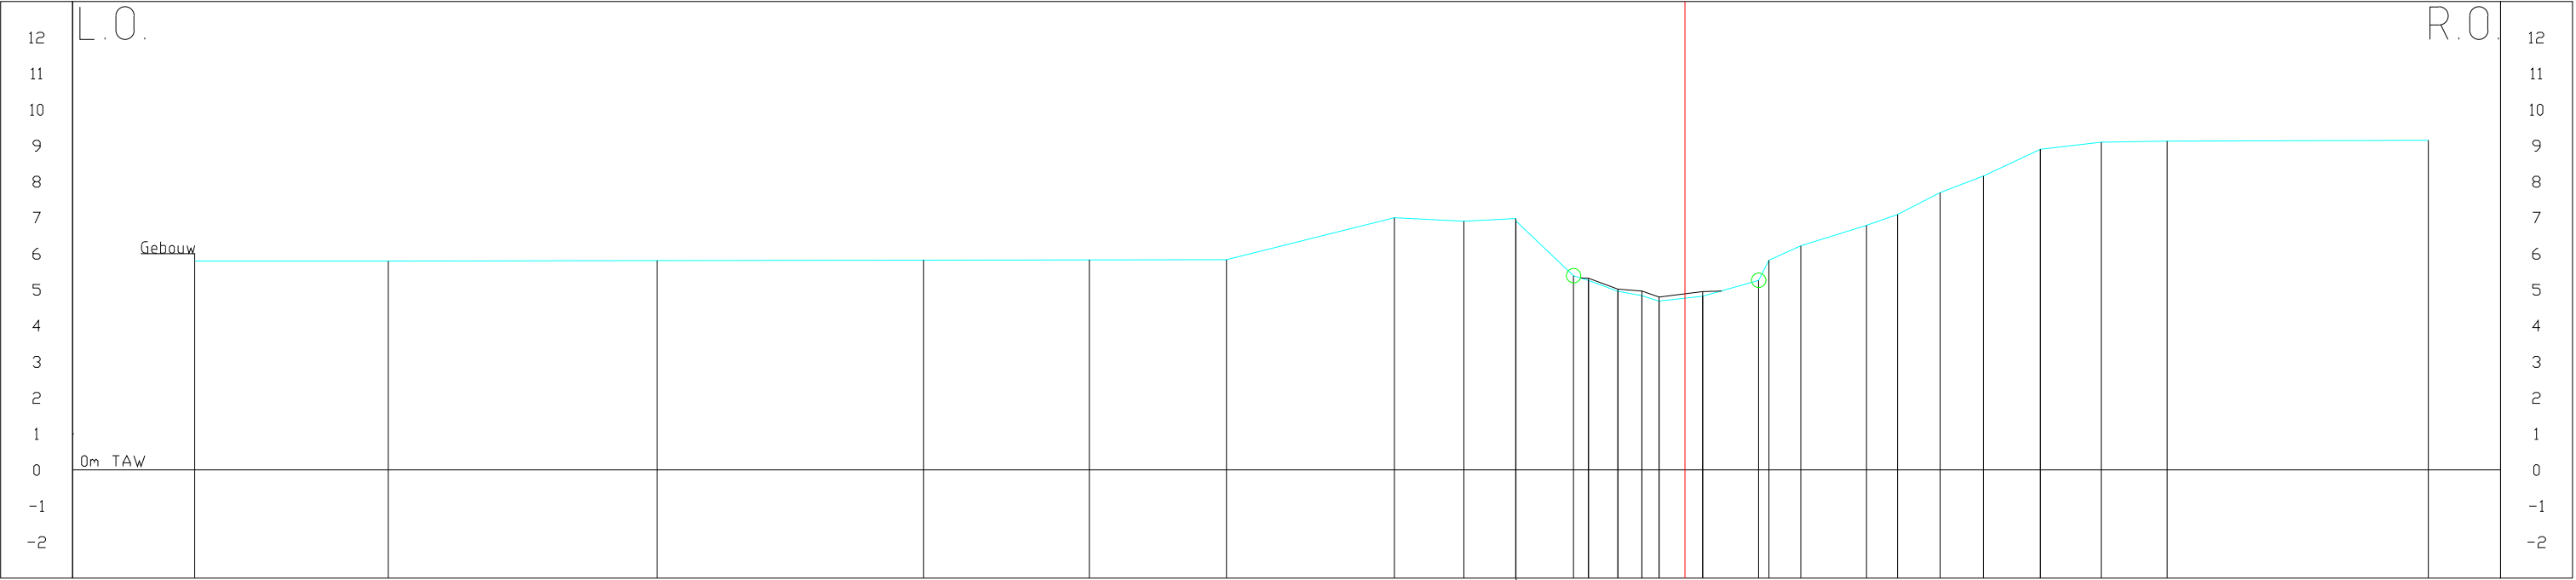

Peil slob																				
Peil vaste bodem	5.80	5.80	5.81	5.83	5.83	5.84	7.00	6.90	6.98	5.32	5.02	4.97	4.80	4.95	5.26	5.82	6.72	6.79	7.09	9.15
Tussenafstand	5.37	7.46	7.40	4.60	3.80	4.66	1.93	1.44	0.90	0.82	0.66	0.48	0.72	0.49	0.88	1.55	1.83	1.86	1.58	7.75
Gecumuleerde afstand	-41.36	-35.99	-28.53	-21.13	-16.53	-12.73	-8.07	-6.14	-4.70	-2.68	-1.86	-1.70	-0.72	0.49	2.04	3.21	5.04	5.90	7.08	20.63