


Profiel 128

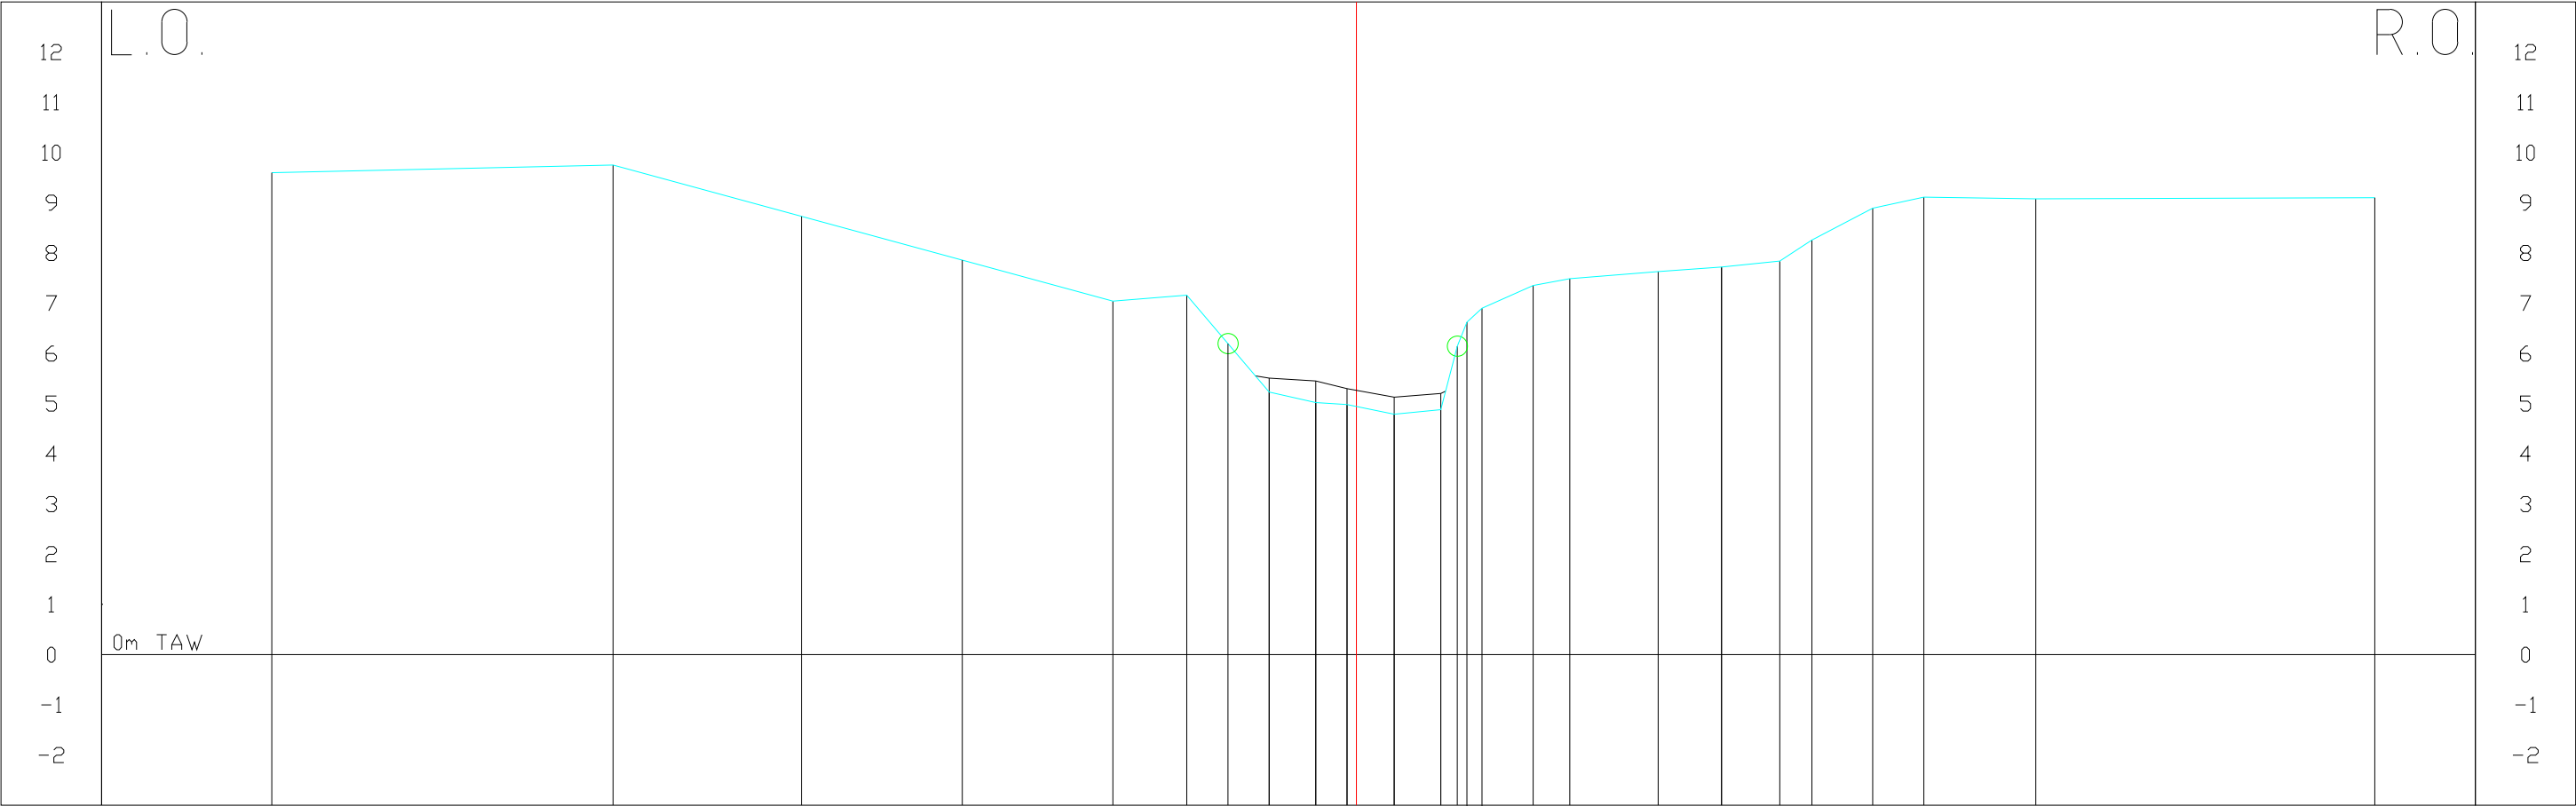

Peil slib																		
Peil vaste bodem	9.60	9.75	8.73	7.86	7.04	7.16	6.19	5.23	5.51	5.02	5.45	4.98	5.30	4.79	5.13	4.88	5.20	
Tussenafstand	6.80	3.75	3.20	3.00	1.47	1.64		0.93		0.62		0.19		0.75		0.93		
Gecumuleerde afstand	-21.60	-14.80	-11.05	-7.85	-4.85	-3.38		-1.74		-0.81		-0.19		0.75		1.68		
																2.01		
																2.20		
																2.50		
																3.52		
																4.25		
																6.01		
																7.27		
																8.43		
																9.07		
																10.28		
																11.30		
																13.53		
																20.28		