


Profiel 131

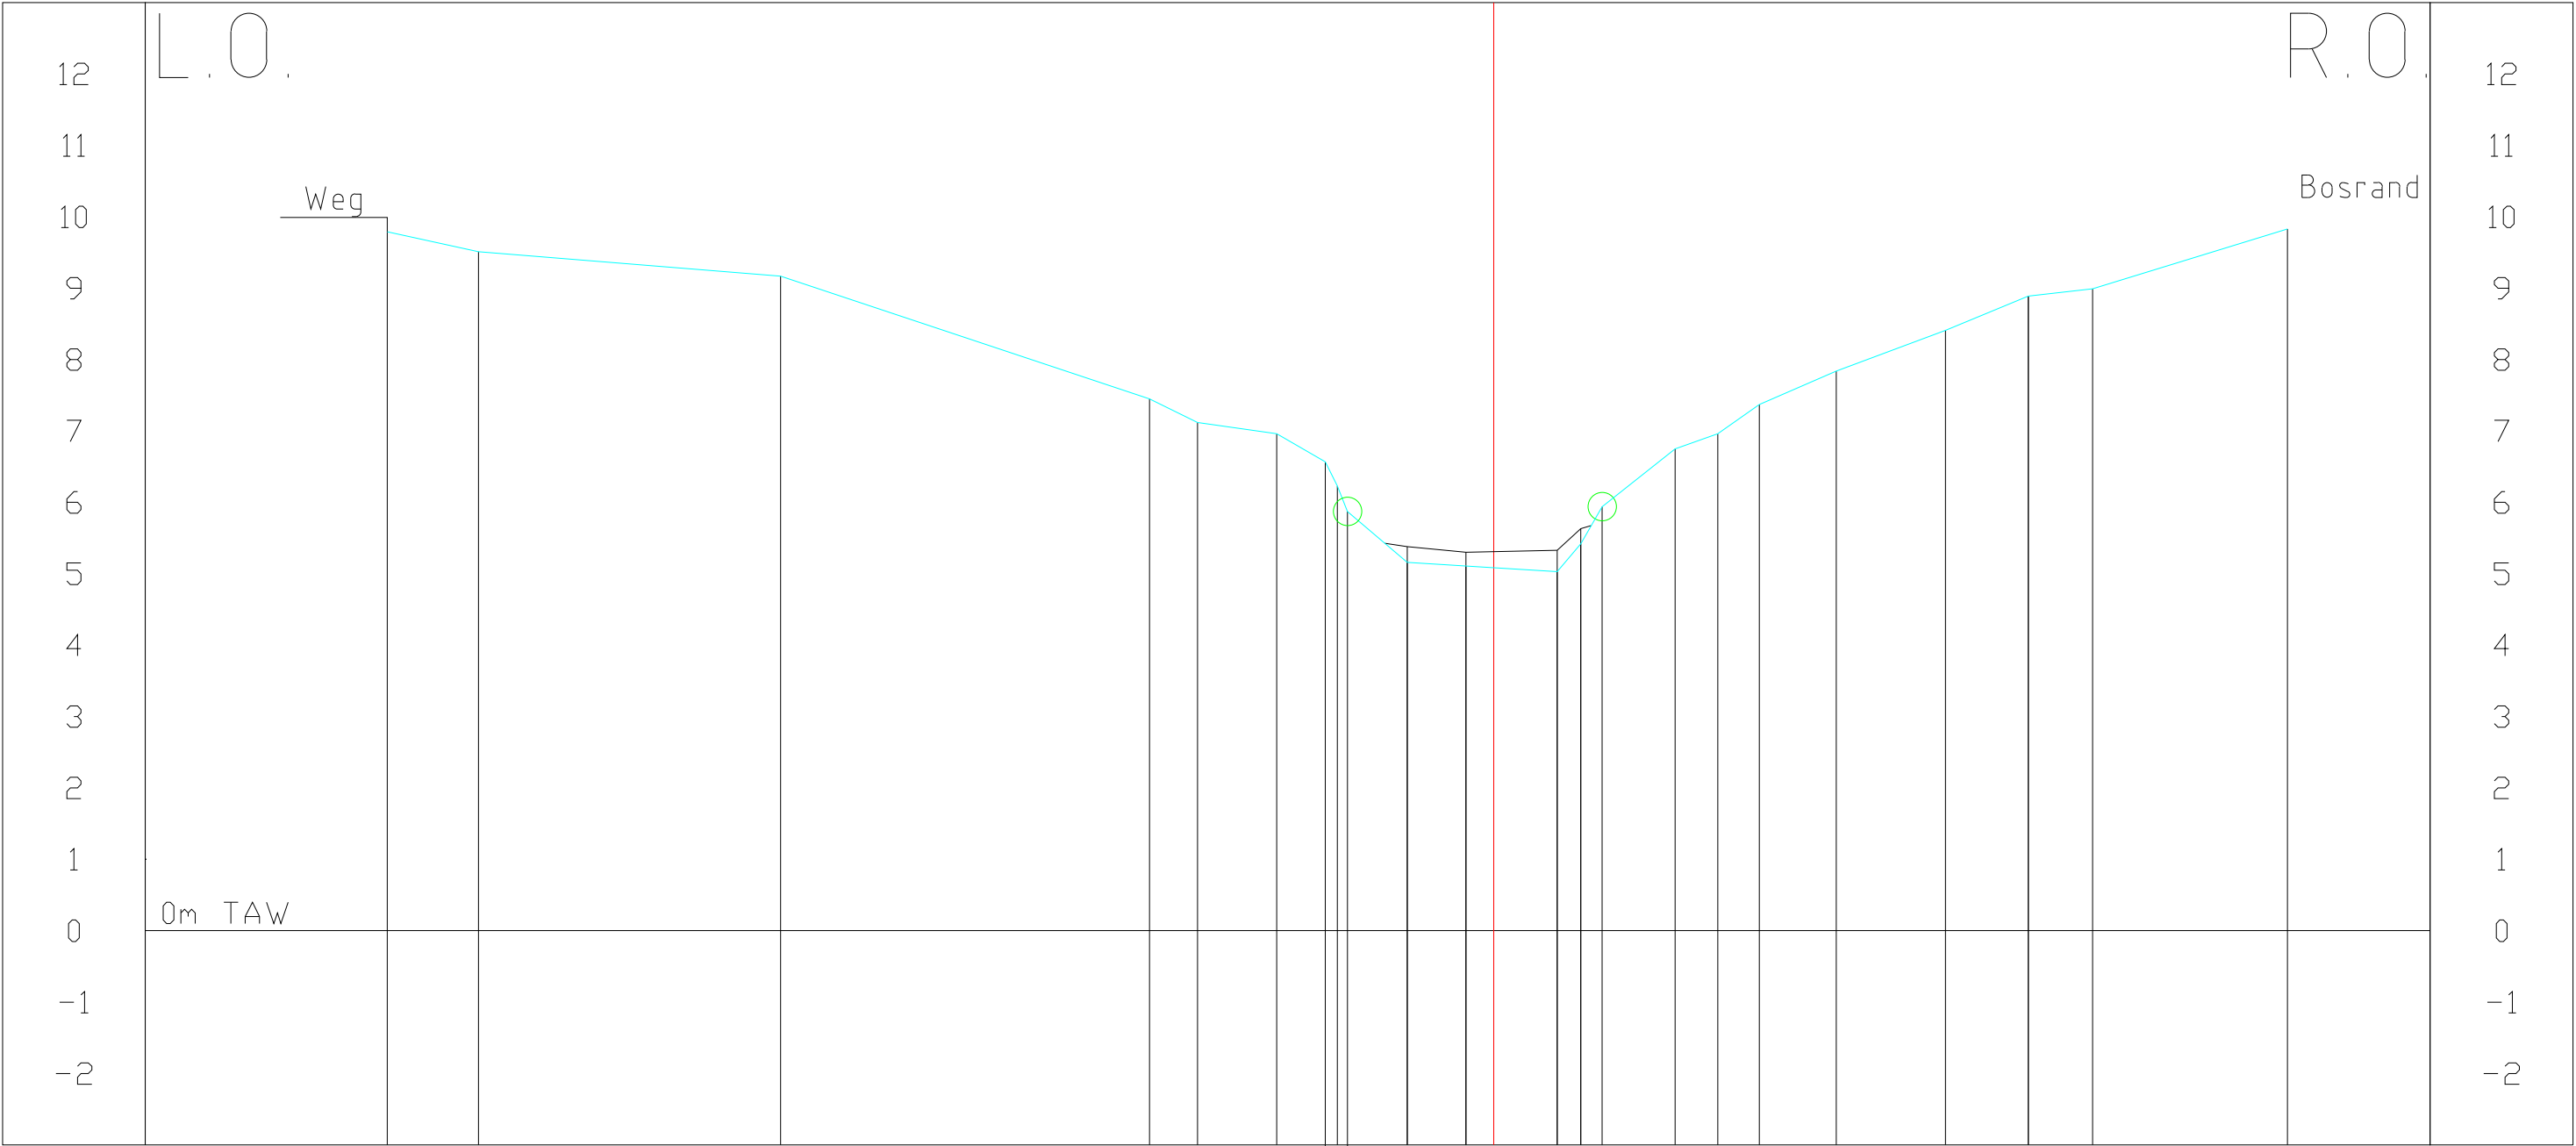

Peil slib																				
Peil vaste bodem	9.79	9.51		9.17		7.45	7.12	6.96	6.57	6.23	5.87	5.16	5.38	5.11	5.30		5.03	5.33	5.63	
Tussenafstand	1.28	4.23		5.17		0.67	1.11	0.68	0.17	0.14	0.84	0.82	0.39	0.39			0.89	0.33	0.30	
Gecumuleerde afstand	-15.50	-14.22		-9.99		-4.82	-4.15	-3.04	-2.36	-2.19	-2.05	-1.21	-0.39				0.89	1.22	1.52	