


Profiel 133

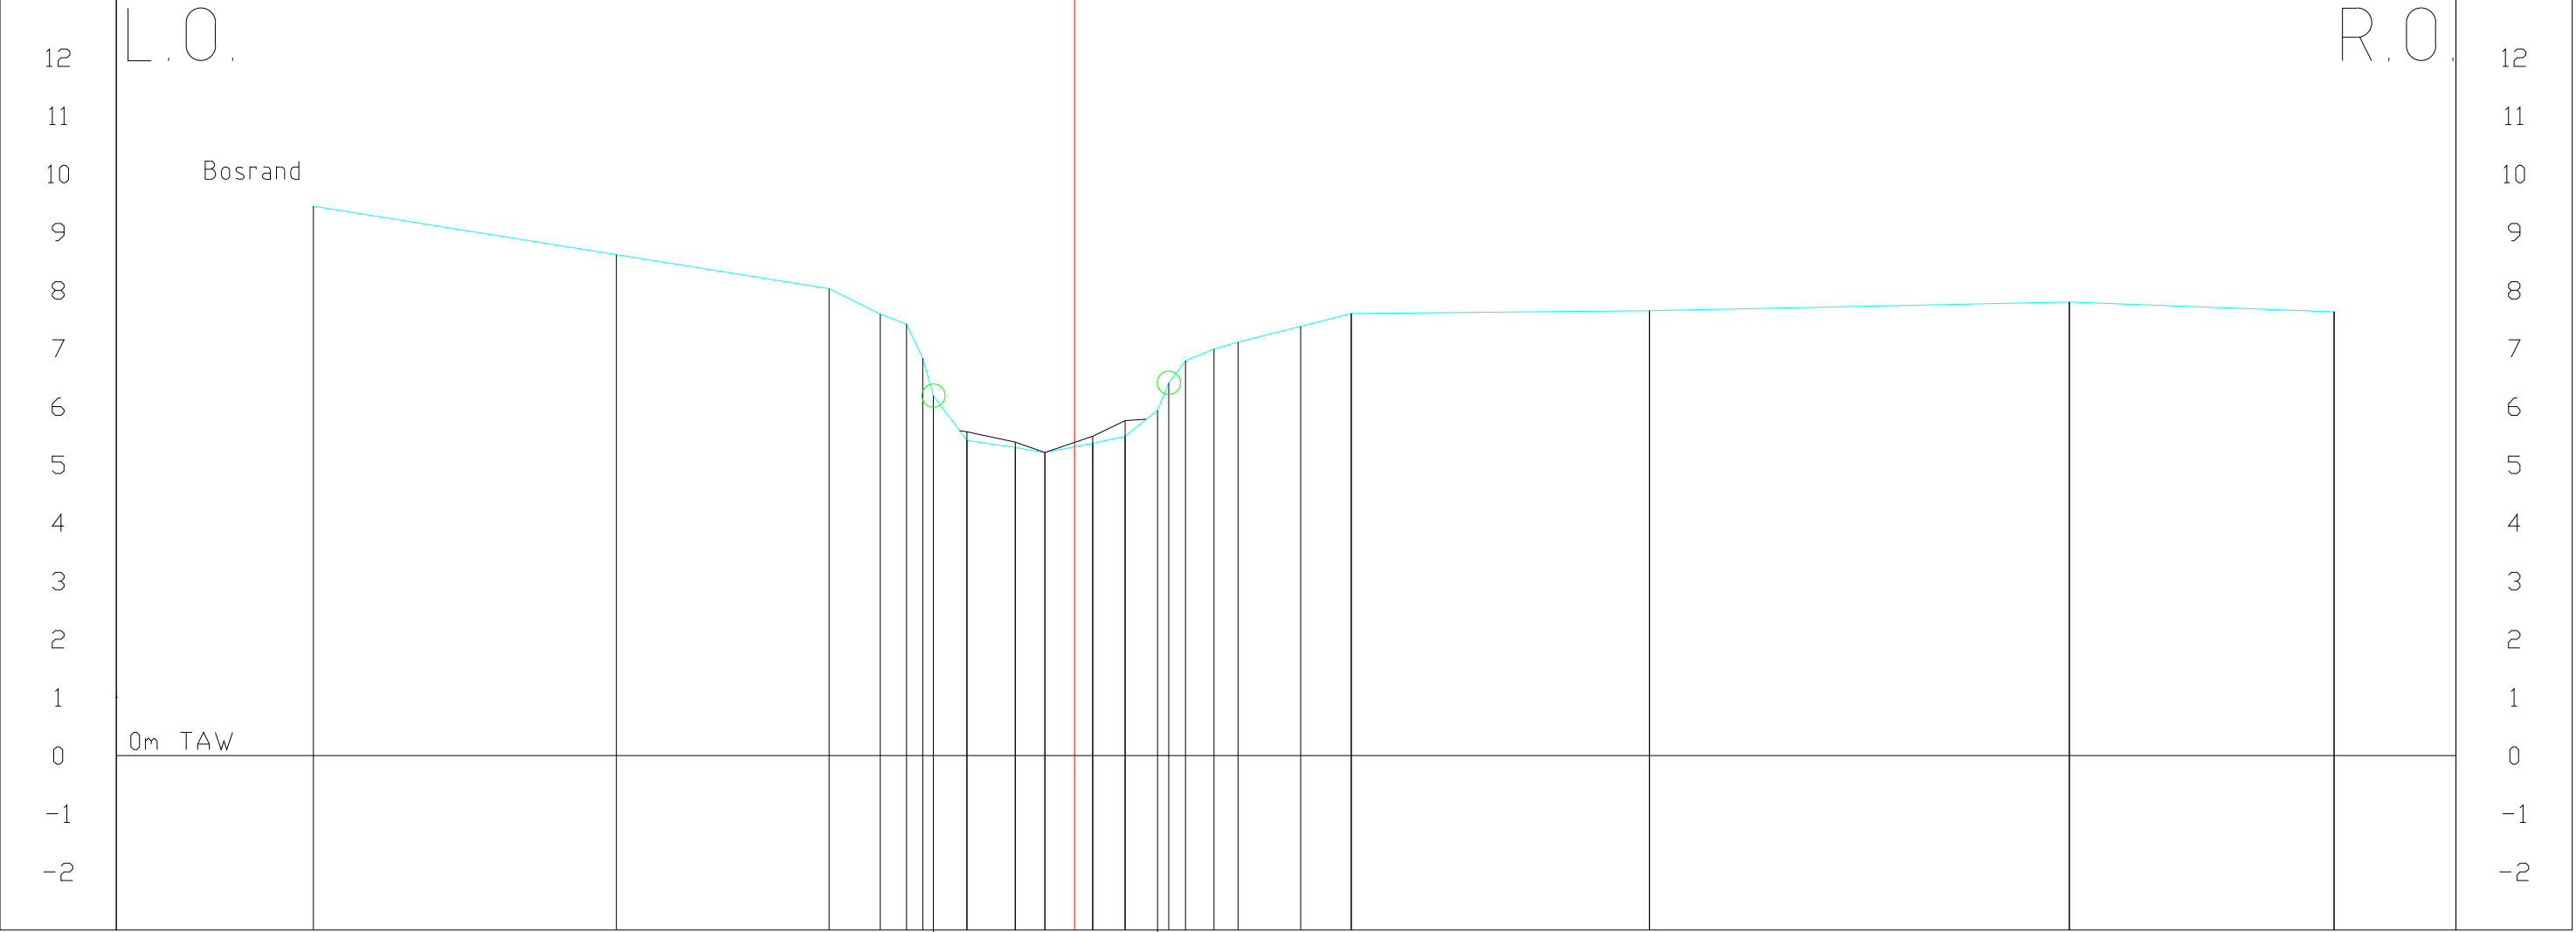

Peil slib															
Peil vaste bodem	9.45	8.62	8.03	7.59	7.42	6.83	5.42	5.30	5.21	5.37	5.49	5.76	5.94	6.41	6.79
Tussenaafstand	5.21	3.66	0.88	0.45	0.28	0.18	0.58	0.51	0.51	0.31	0.56	0.56	0.19	0.29	0.41
Gecumuleerde afstand	-13.09	-7.88	-4.22	-3.34	-2.89	-2.61	-2.43	-1.85	-1.02	-0.51	0.31	0.87	1.43	1.62	1.91