


Profiel 17

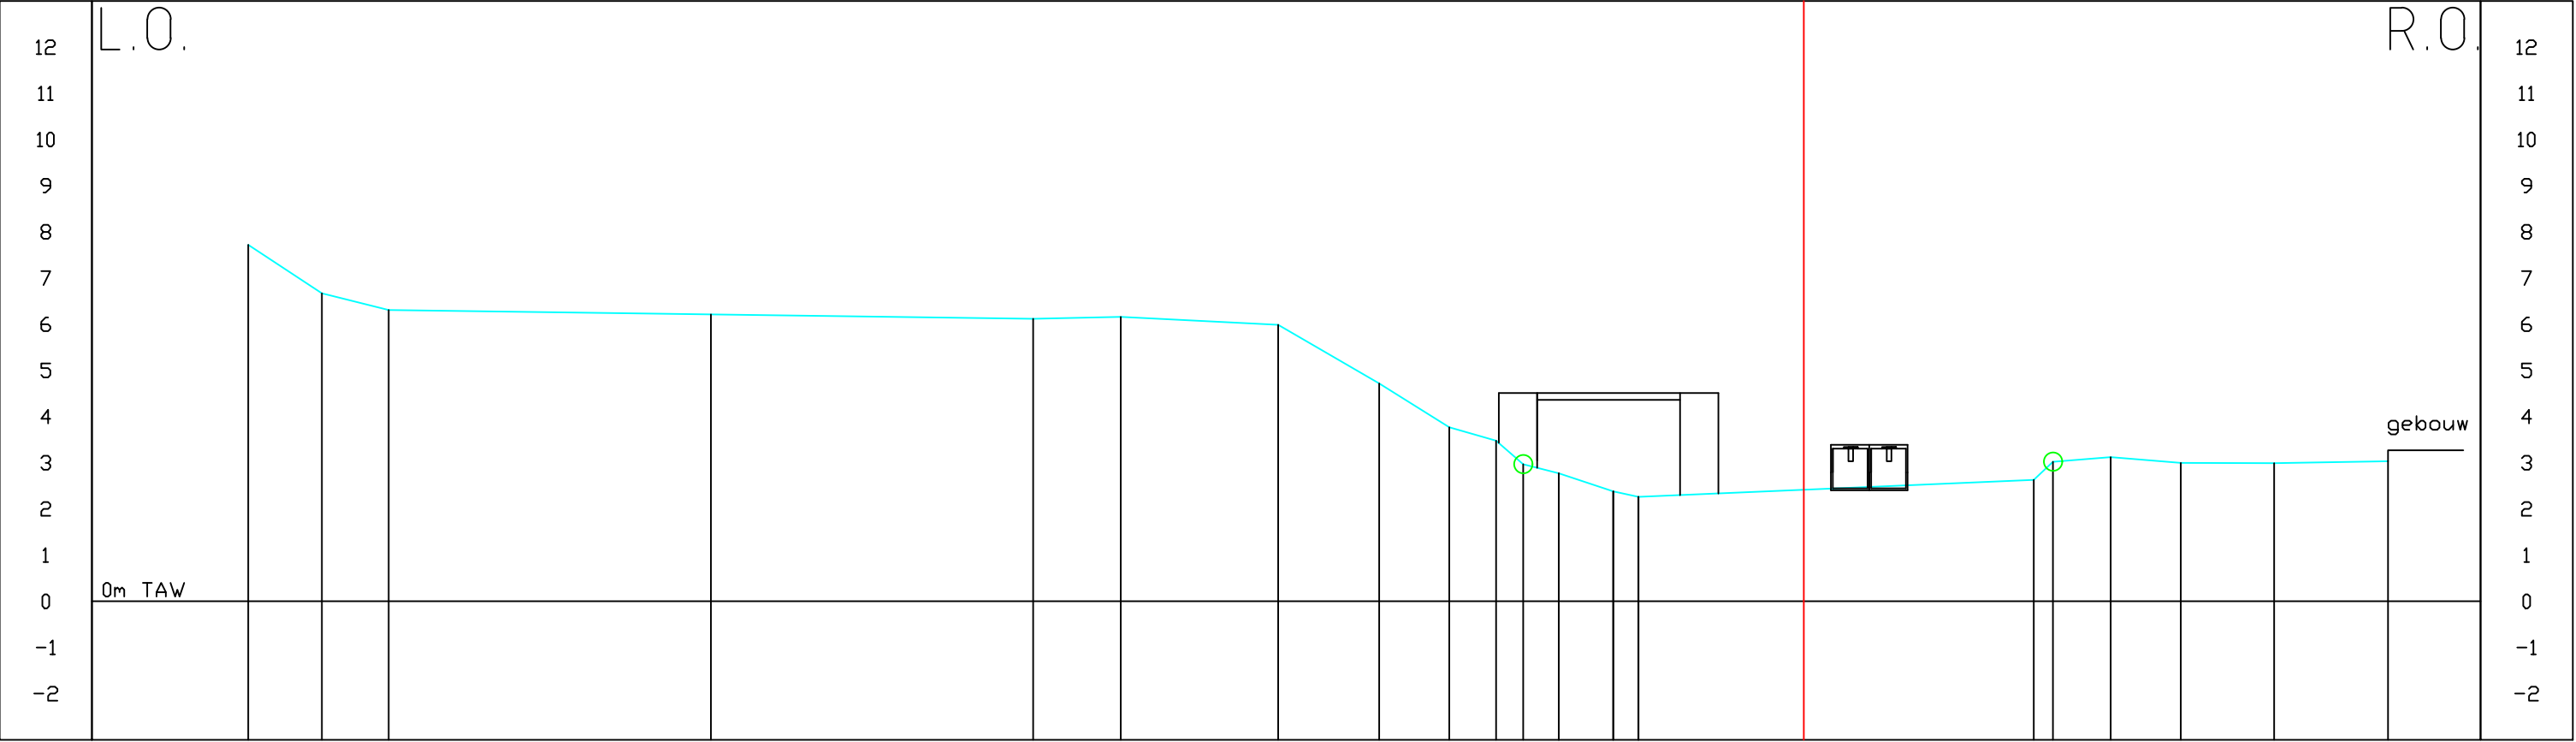

Peil slib																				
Peil vaste bodem		7.72		6.67		6.31		6.21		6.12		6.16		5.99		4.72		3.77		3.48
Tussenafstand		1.59		1.45		6.98		1.90		3.41		2.19		1.52		1.01		0.59		2.97
Gecumuleerde afstand		-33.70		-32.11		-30.66		-23.68		-16.70		-14.80		-11.39		-9.20		-7.68		-6.67