


Profiel 23

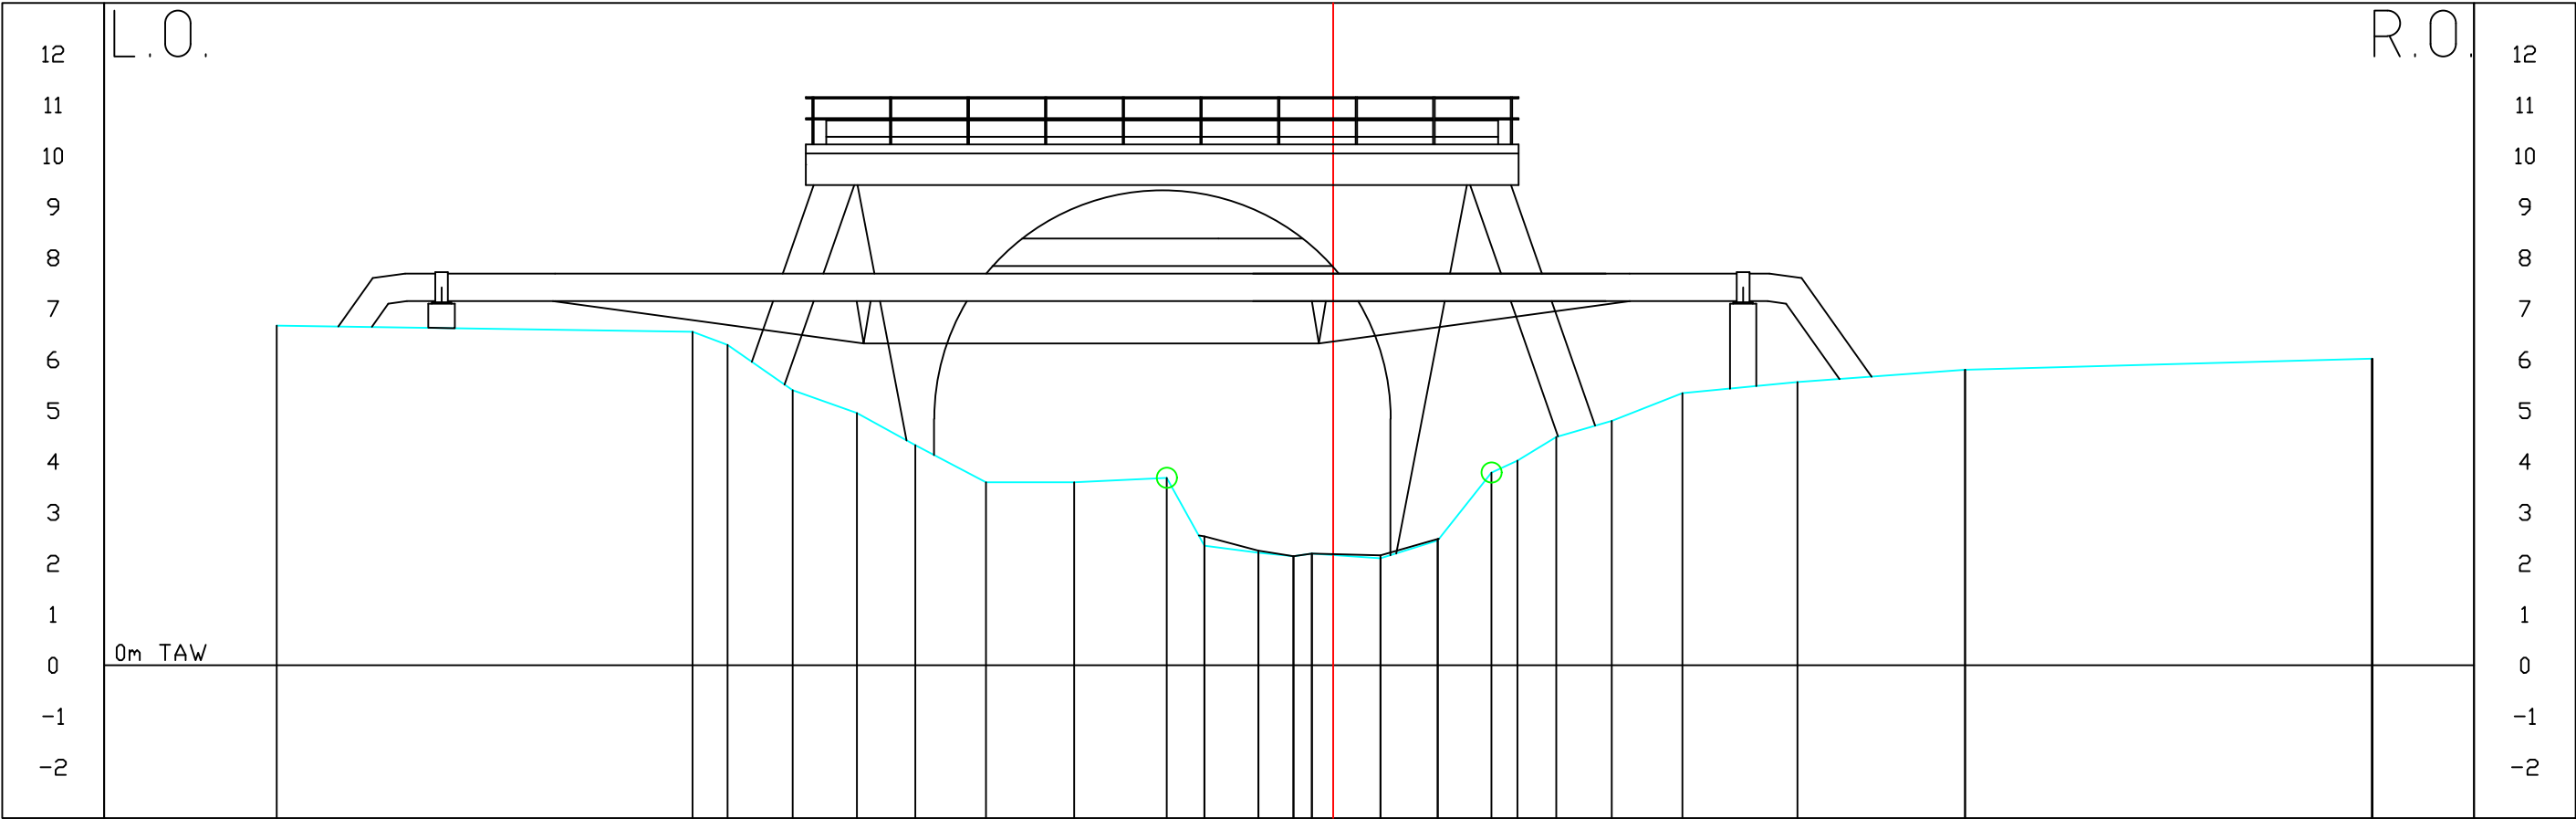

Peil slib																				
Peil vaste bodem	6.67		6.55	6.29	5.40	4.95	4.32	3.59	3.59	3.68	2.35	2.53	2.21	2.25		2.16	2.45	2.48		
Tussenafstand	8.17		0.69	1.28	1.26	1.15	1.39	1.73	1.82	0.74	1.06		0.69	0.36	0.42	0.93	1.12	1.06	0.51	4.02
Gecumuleerde afstand	-20.76		-12.59	-11.90	-10.62	-9.36	-8.21	-6.82	-5.09	-3.27	-2.53		-1.47	-0.78	-0.42	0.93	2.05	3.11	3.62	4.38