


Profiel 27

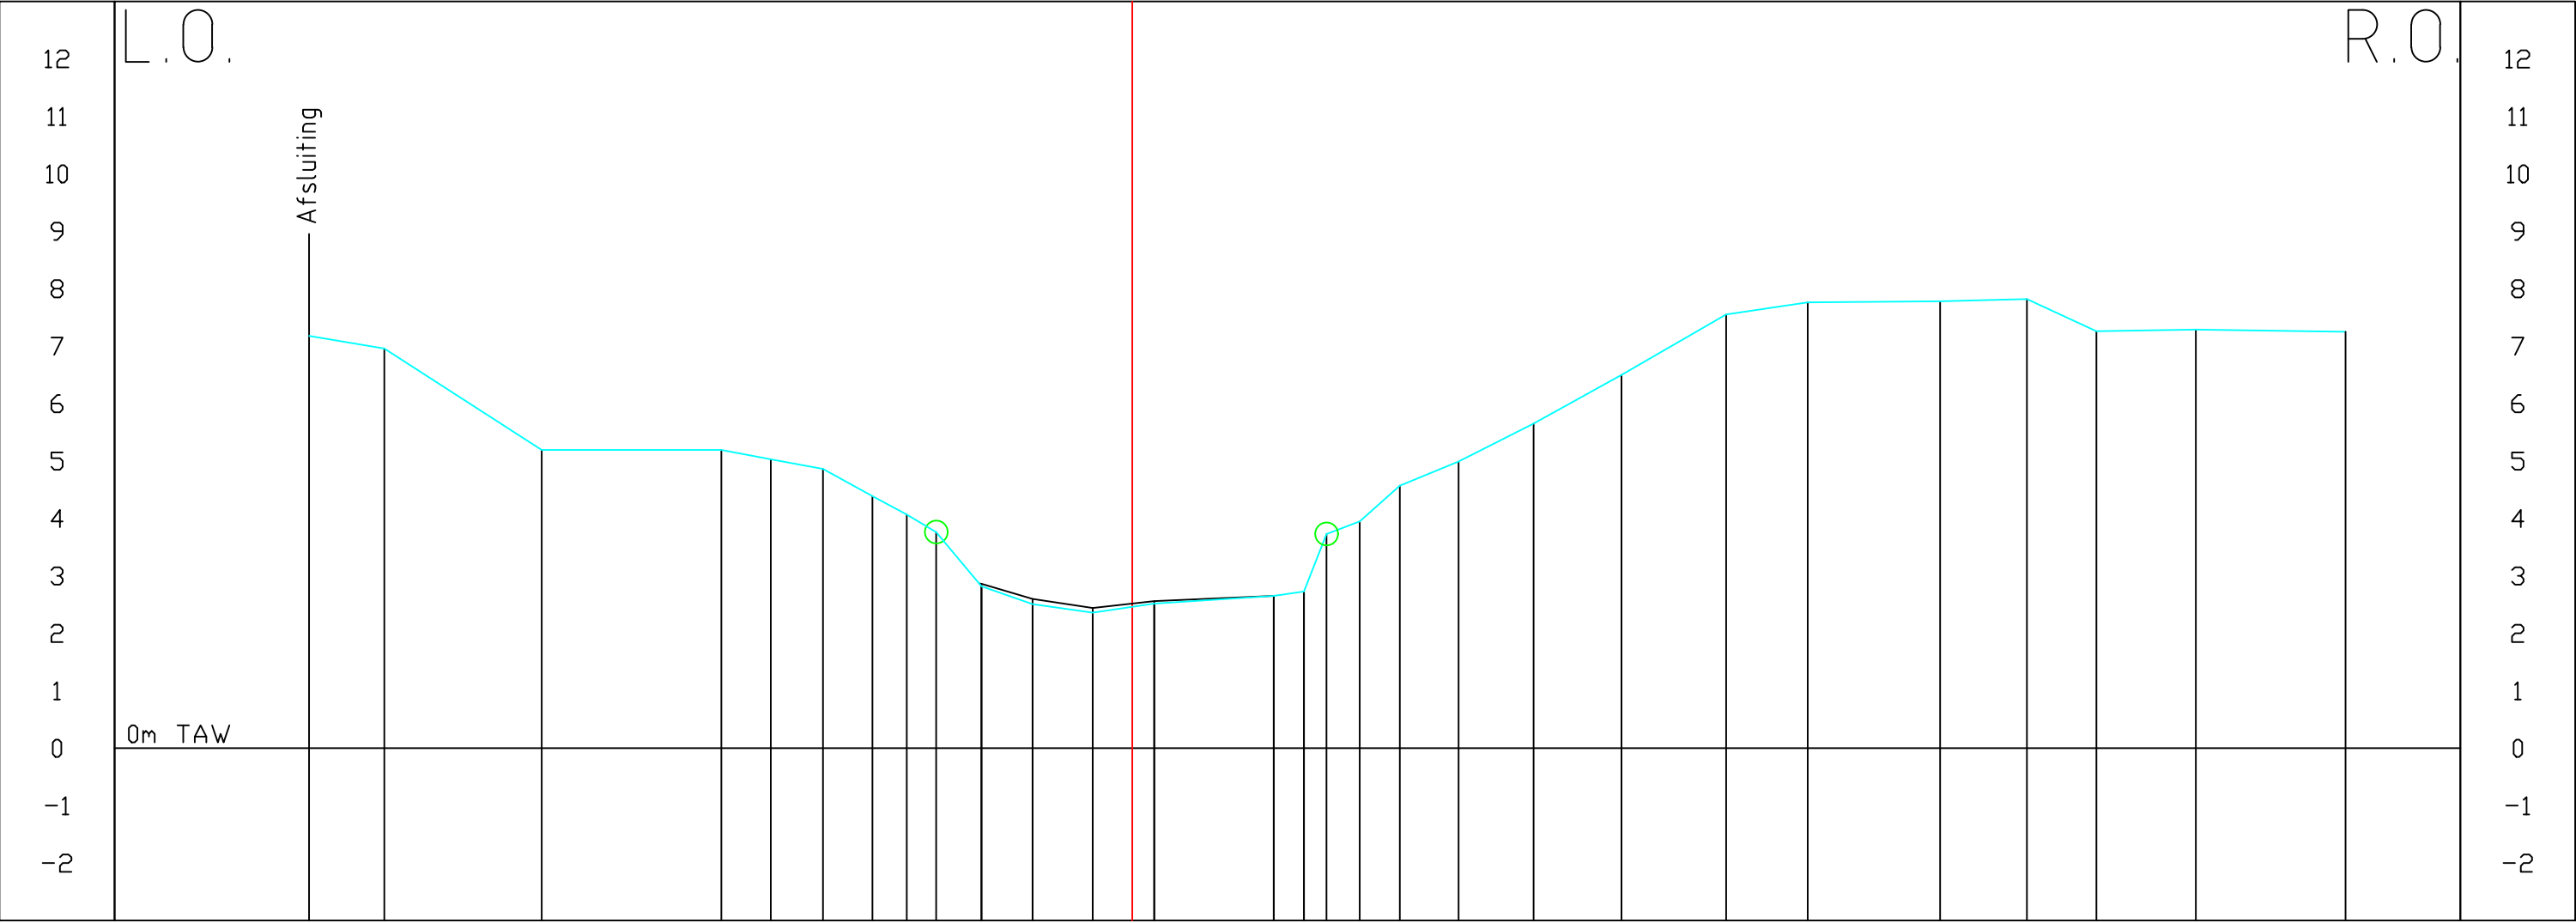

Peil slib																													
Peil vaste bodem	7.18	6.96	5.19	5.19	5.03	4.86	4.39	4.07	3.76	2.82	2.86	2.51	2.36	2.52	2.65	2.73	3.73	3.95	4.57	4.99	5.65	6.50	7.55	7.76	7.78	7.82	7.26	7.29	7.25
Tussenafstand	1.31	2.74	3.13	0.86	0.91	0.86	0.60	0.51	0.79	0.89	1.05	0.69	0.38	2.08	0.53	0.39	0.58	0.70	1.02	1.31	1.53	1.82	1.42	2.31	1.51	1.21	1.73	2.61	2.61
Gecumuleerde afstand	-14.34	-13.03	-10.29	-7.16	-6.30	-5.39	-4.53	-3.93	-3.42	-2.63	-1.74	-0.69	0.38	2.46	2.99	3.38	3.96	4.66	5.68	6.99	8.52	10.34	11.76	14.07	15.58	16.79	18.52	21.13	