


Profiel 29

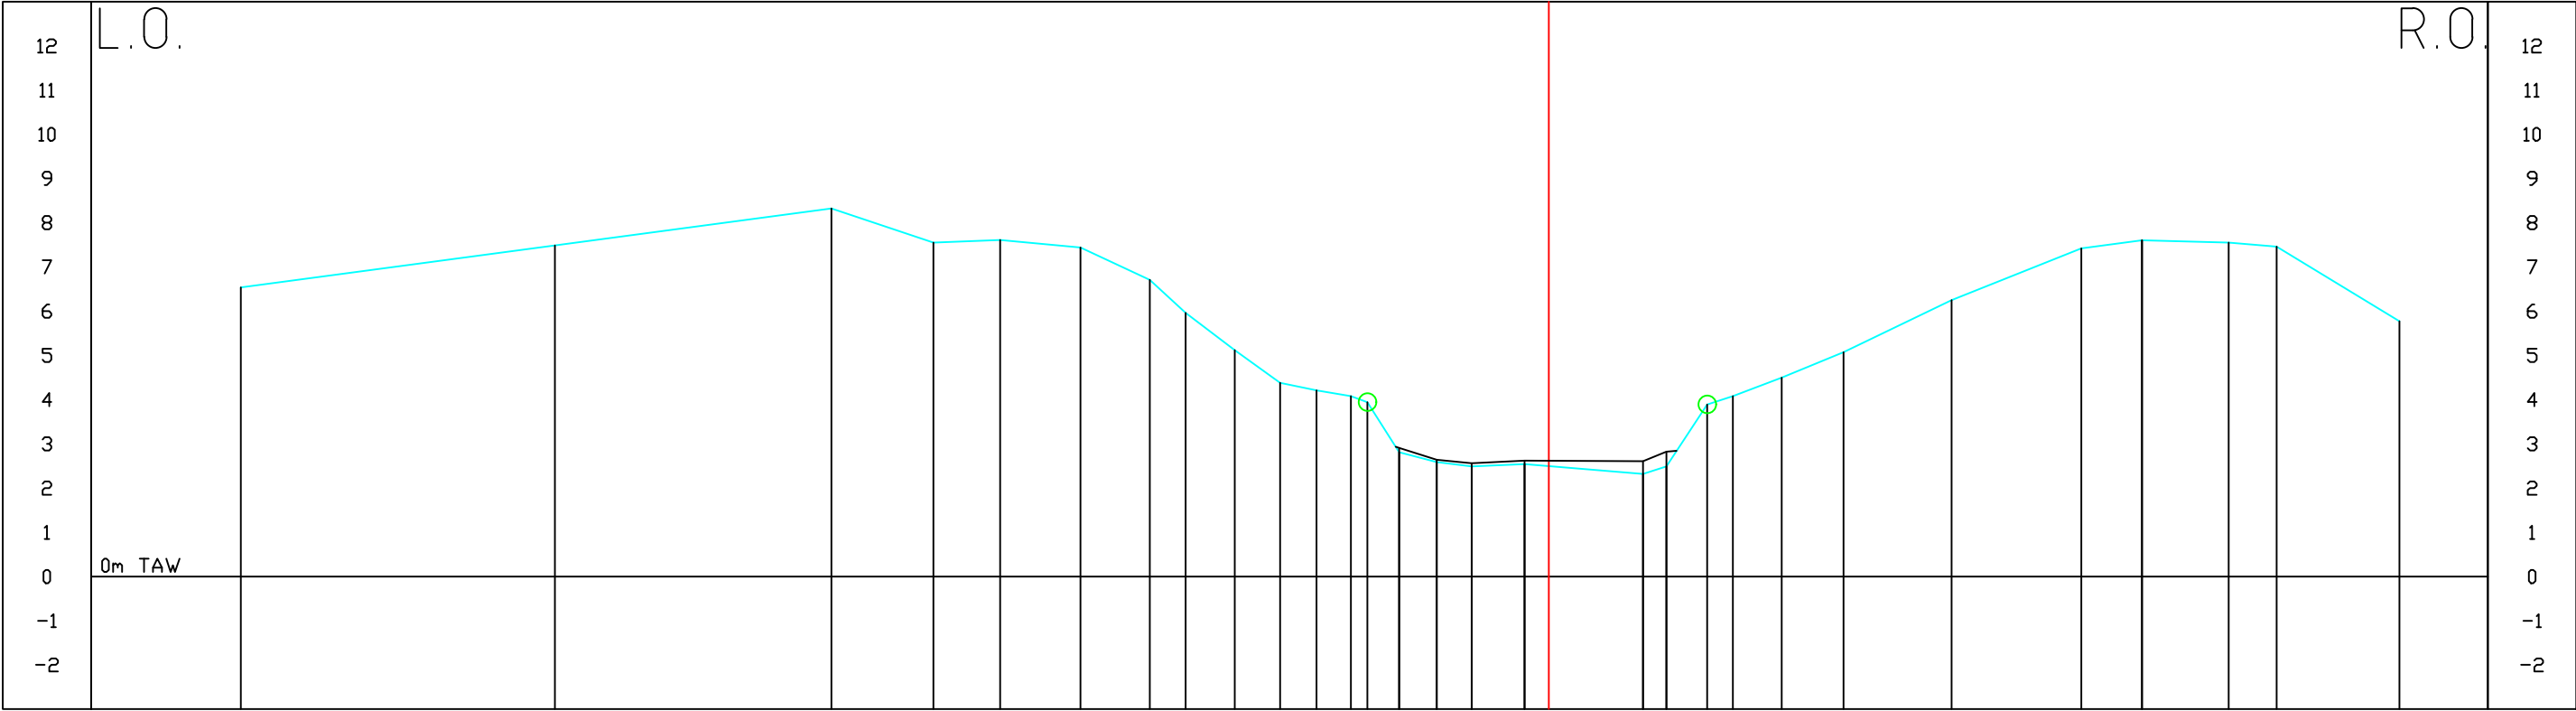

Peil slib	
Peil vaste bodem	654	
Tussenafstand	7.11	6.25	7.49	
Gecumuleerde afstand	-29.60	-16.24	2.31	8.32	-13.93	1.51	7.55	-12.42	1.82	7.61	-10.60	1.57	7.44	-9.03	0.81	6.71	-8.22	1.11	5.96	-7.11	1.03	5.12	-6.08	0.82	4.38	-5.26	0.78	4.21	-4.48	0.37	4.08	-4.11	0.72	3.94	-3.39	0.85	2.81	2.91	-2.54	0.79	2.59	2.64	-1.75	1.20	2.49	2.56	-0.55	0.55	2.54	2.62	2.13	2.13	2.32	2.61	2.66	0.53	2.49	2.82	3.58	0.92	3.89	4.16	0.58	4.08	5.27	1.11	4.50	6.67	1.40	5.07	9.11	2.44	6.25	12.05	2.94	7.42	13.42	1.37	7.60	15.38	1.96	7.55	16.47	1.09	7.46	19.25	2.78	5.77