


Profiel 33

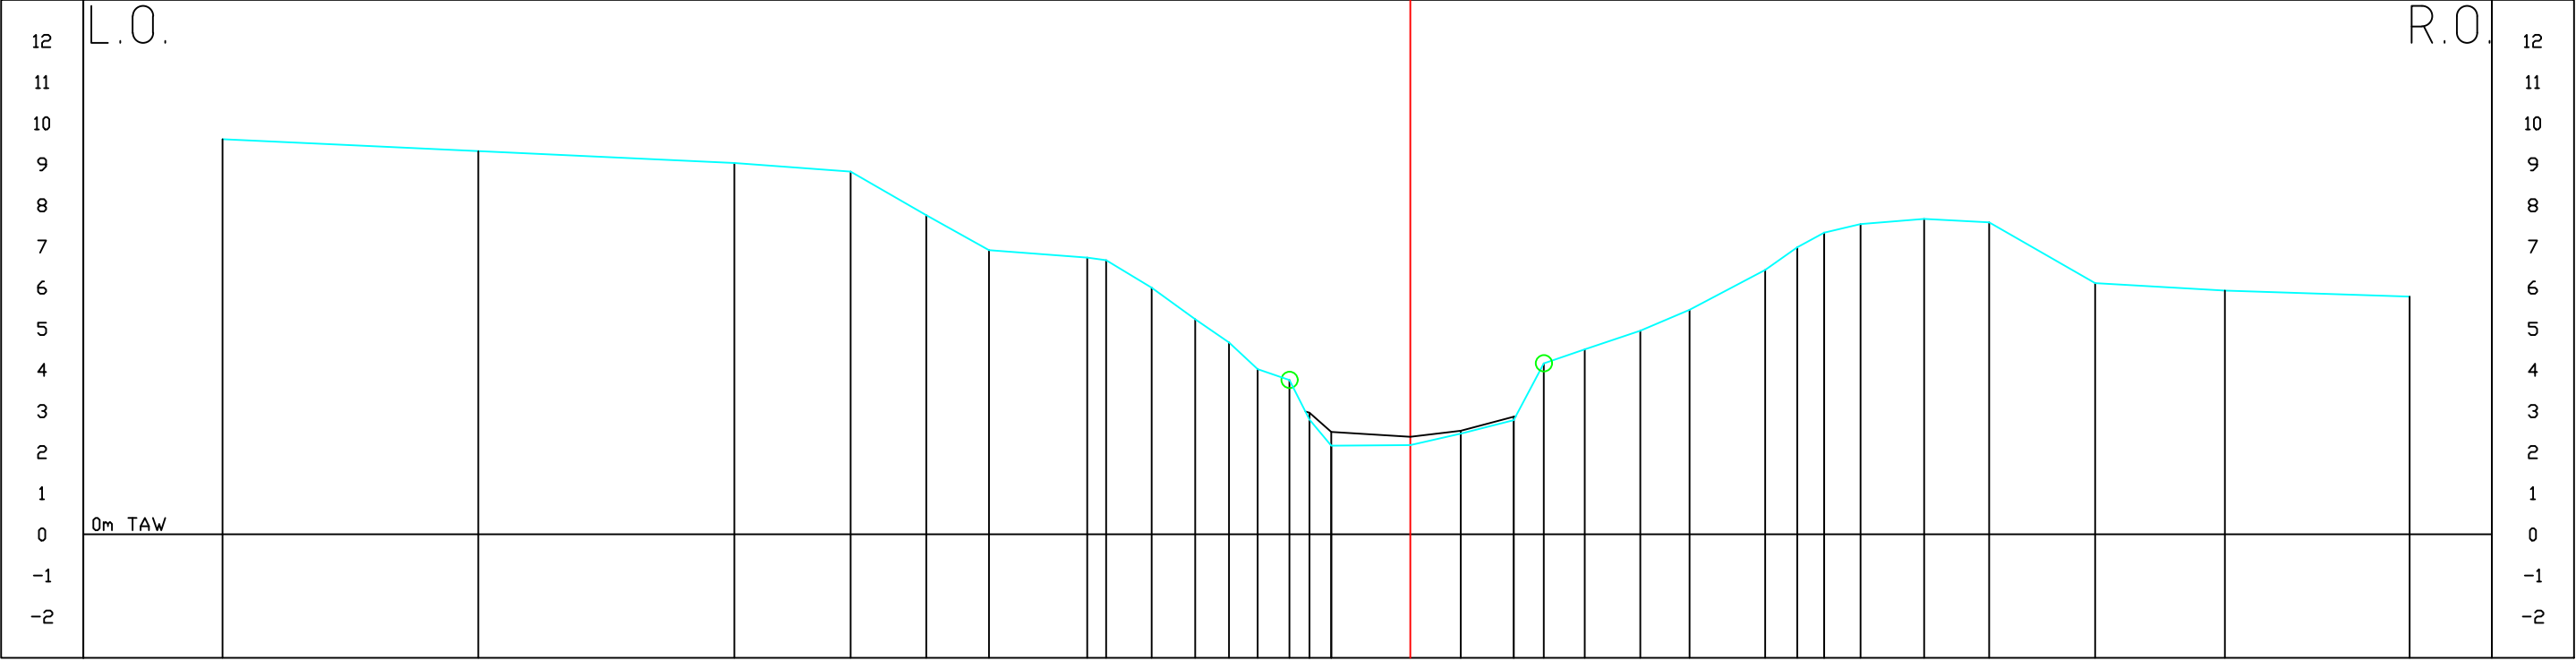

Peil slib																												
Peil vaste bodem	-28.91	6.23	9.61																									
Tussenafstand				-72.68	6.23	9.32																						
Gecumuleerde afstand				-16.45	2.83	9.03																						
				-13.62	1.84	8.82																						
				-11.78	1.53	7.76																						
				-10.25	2.39	6.91																						
				-7.06	0.46	6.73																						
				-7.60	1.11	6.67																						
				-6.29	1.06	6.00																						
				-5.23	0.82	5.23																						
				-4.41	0.70	4.67																						
				-3.71	0.77	4.02																						
				-2.94	0.49	3.75																						
				-2.45	0.53	2.78																						
				-1.92	1.92	2.16																						
							2.17																					
							1.23	1.23	2.45																			
										2.52																		
										2.78																		
										4.16																		
										4.25	1.00																	
										5.60	1.35	4.95																
										6.80	1.20	5.46																
										8.64	1.84	6.43																
										9.42	0.78	6.98																
										10.08	0.66	7.34																
										10.96	0.88	7.55																
										12.51	1.55	7.67																
										16.09	1.58	7.59																
										16.67	2.58	6.11																
										19.83	3.16	5.93																
										26.33	4.50	5.78																