


Profiel 39

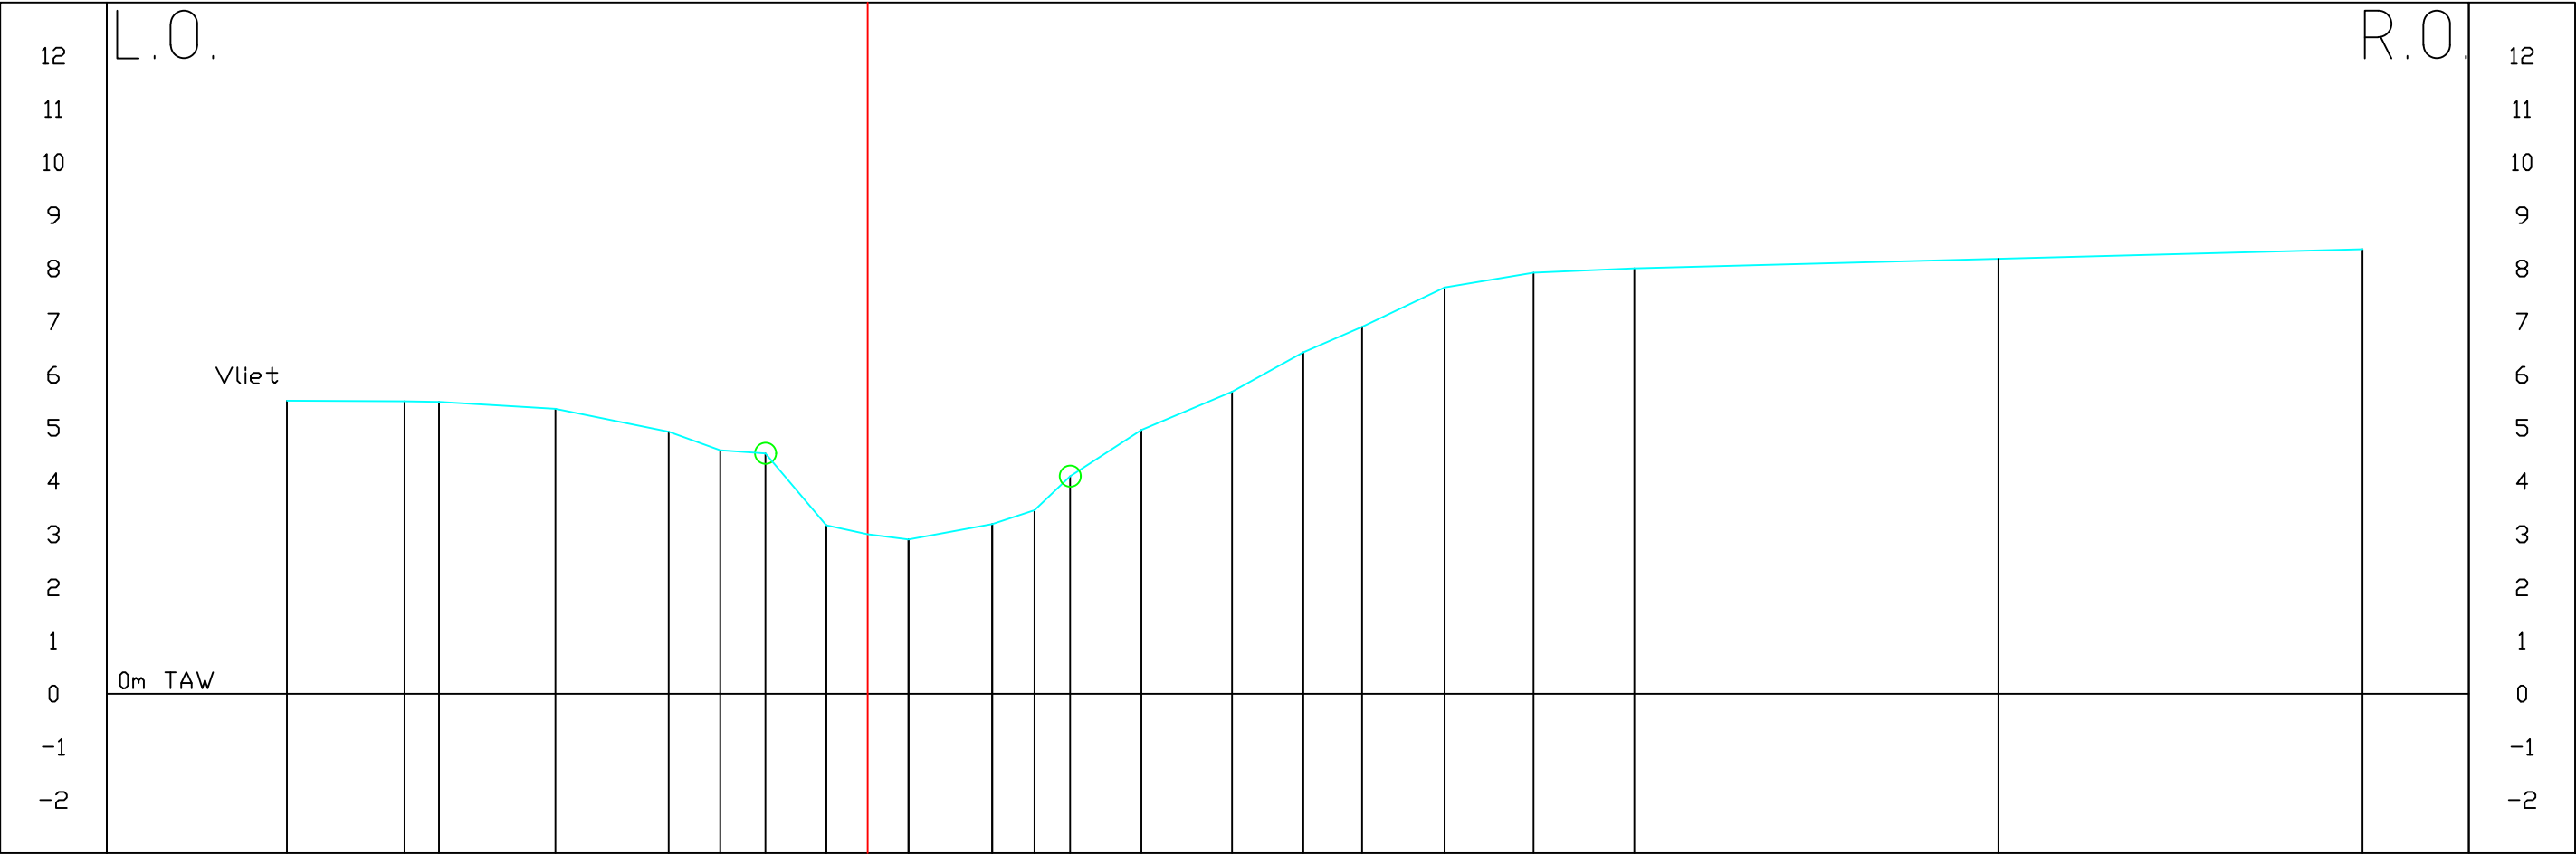

Peil slib																						
Peil vaste bodem	5.51		5.50	5.49	5.36	4.93	4.58	4.52	3.17	3.00	2.90	3.19	3.45	4.09	4.96	5.68	6.42	6.90	7.64	7.92	8.00	8.18
Tussenaafstand	2.21		0.65	2.19	2.13	0.97	0.85	1.14	0.78		0.77	1.57	0.80	0.67	1.34	1.70	1.34	1.11	1.55	1.67	1.90	6.85
Gecumuleerde afstand	-10.92		-8.71	-8.06	-5.87	-3.74	-2.77	-1.92	-0.78		0.77	2.34	3.14	3.81	5.15	6.85	8.19	9.30	10.85	12.52	14.42	21.27