


Profiel 41

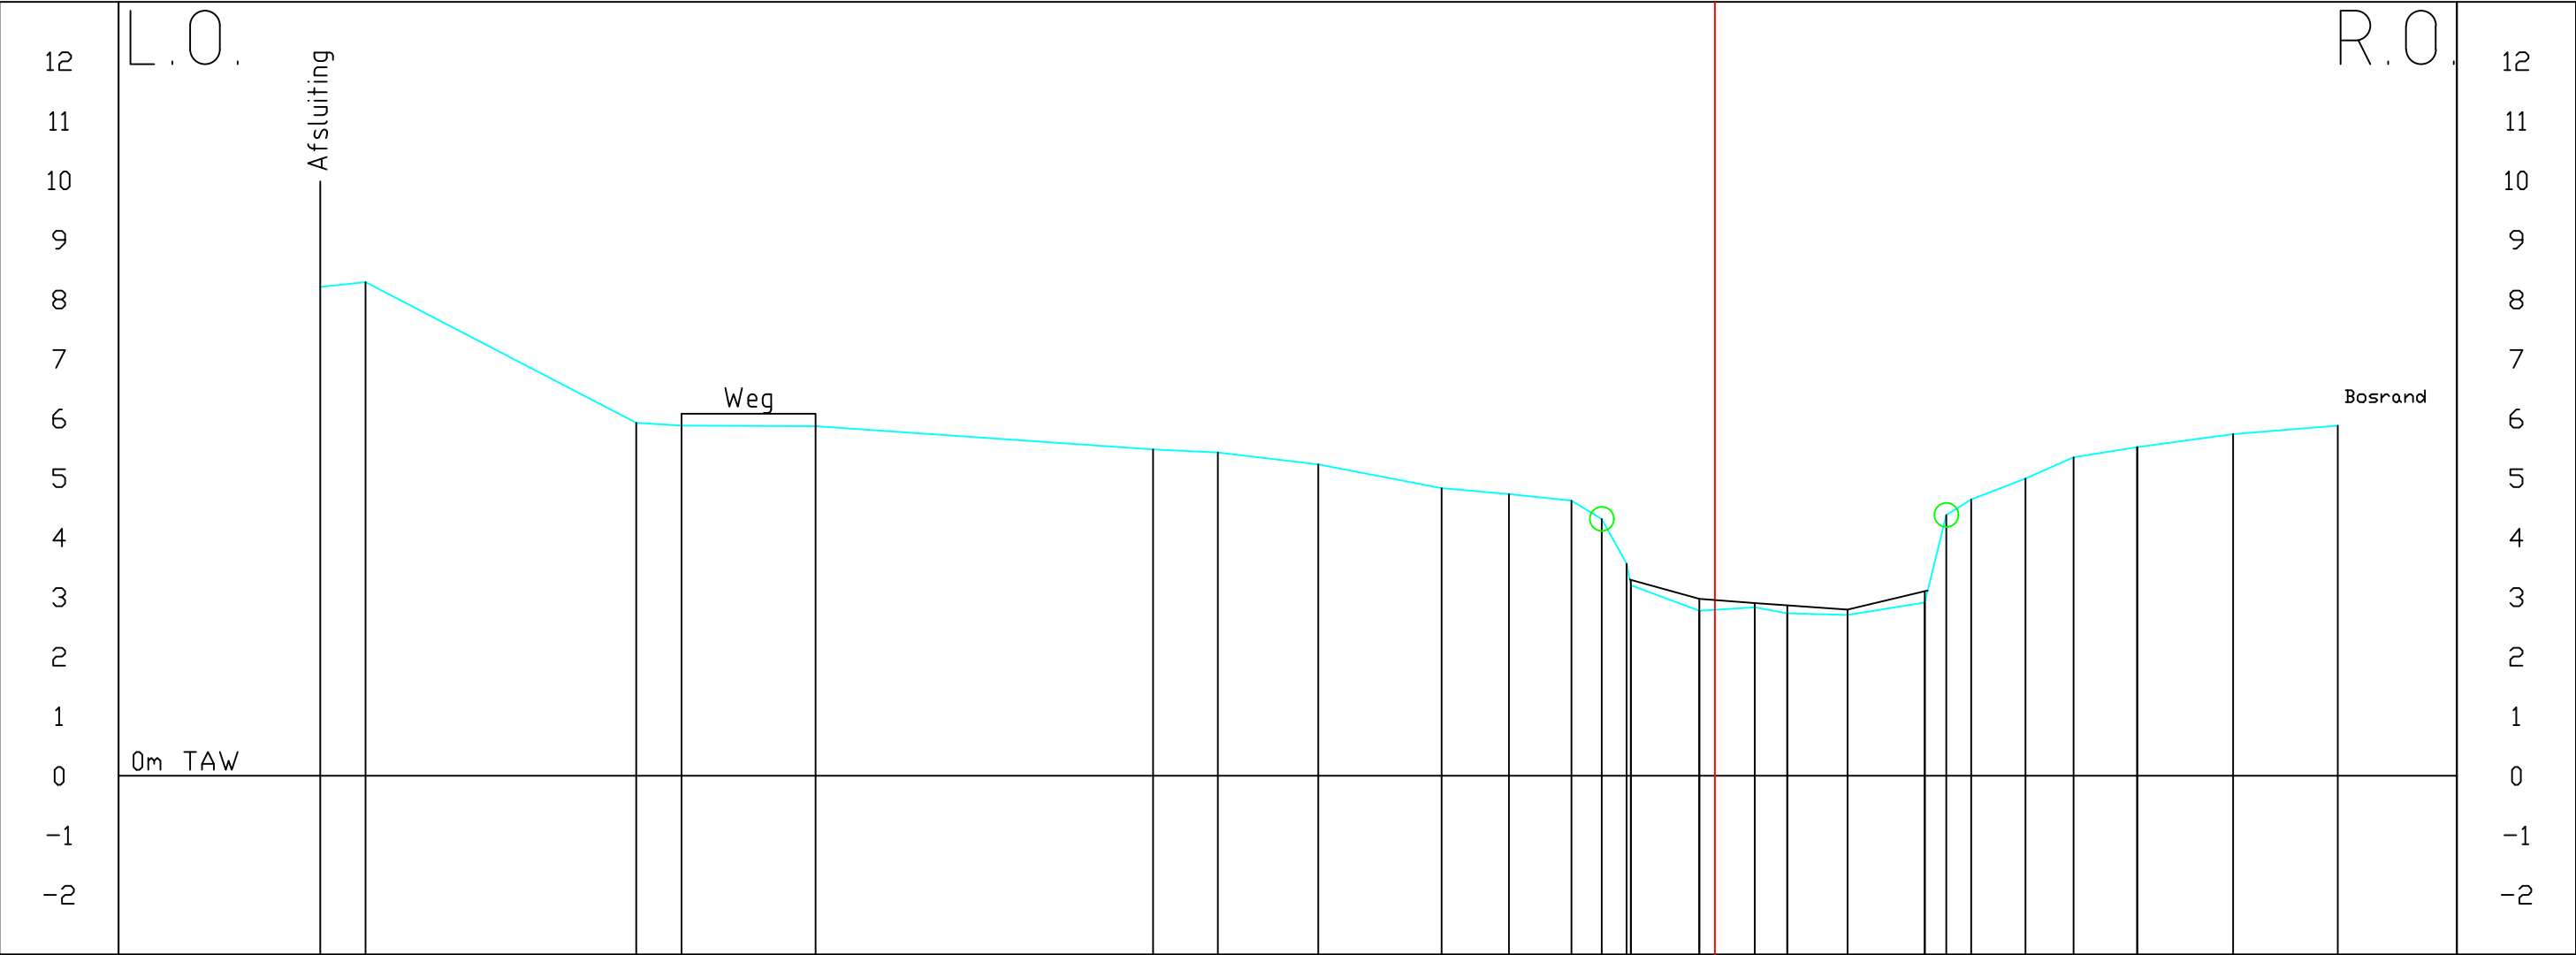

Peil slib	3.29																										2.97	2.90	2.86	2.79	3.10										
Peil vaste bodem	8.21	8.29	5.93	5.88	5.87	5.48	5.43	5.23	4.83	4.73	4.62	4.31	3.56	3.20	2.77	2.83	2.73	2.70	2.70	2.91	4.38	4.64	4.99	5.35	5.52	5.74	5.88														
Tussenafstand	0.76	4.55	0.76	2.25	5.67	1.09	1.69	2.07	1.13	1.05	0.51	0.42	0.07	1.15	0.26	0.67	0.55	1.01	1.30	0.36	0.42	0.91	0.81	1.07	1.61	1.76															
Gecumuleerde afstand	-23.43	-22.67	-18.12	-17.36	-15.11	-9.44	-8.35	-6.66	-4.59	-3.46	-2.41	-1.90	-1.48	-1.41	-0.26	0.67	1.22	2.23	3.53	3.89	4.31	5.22	6.03	7.10	8.71	10.47															