


Profiel 42

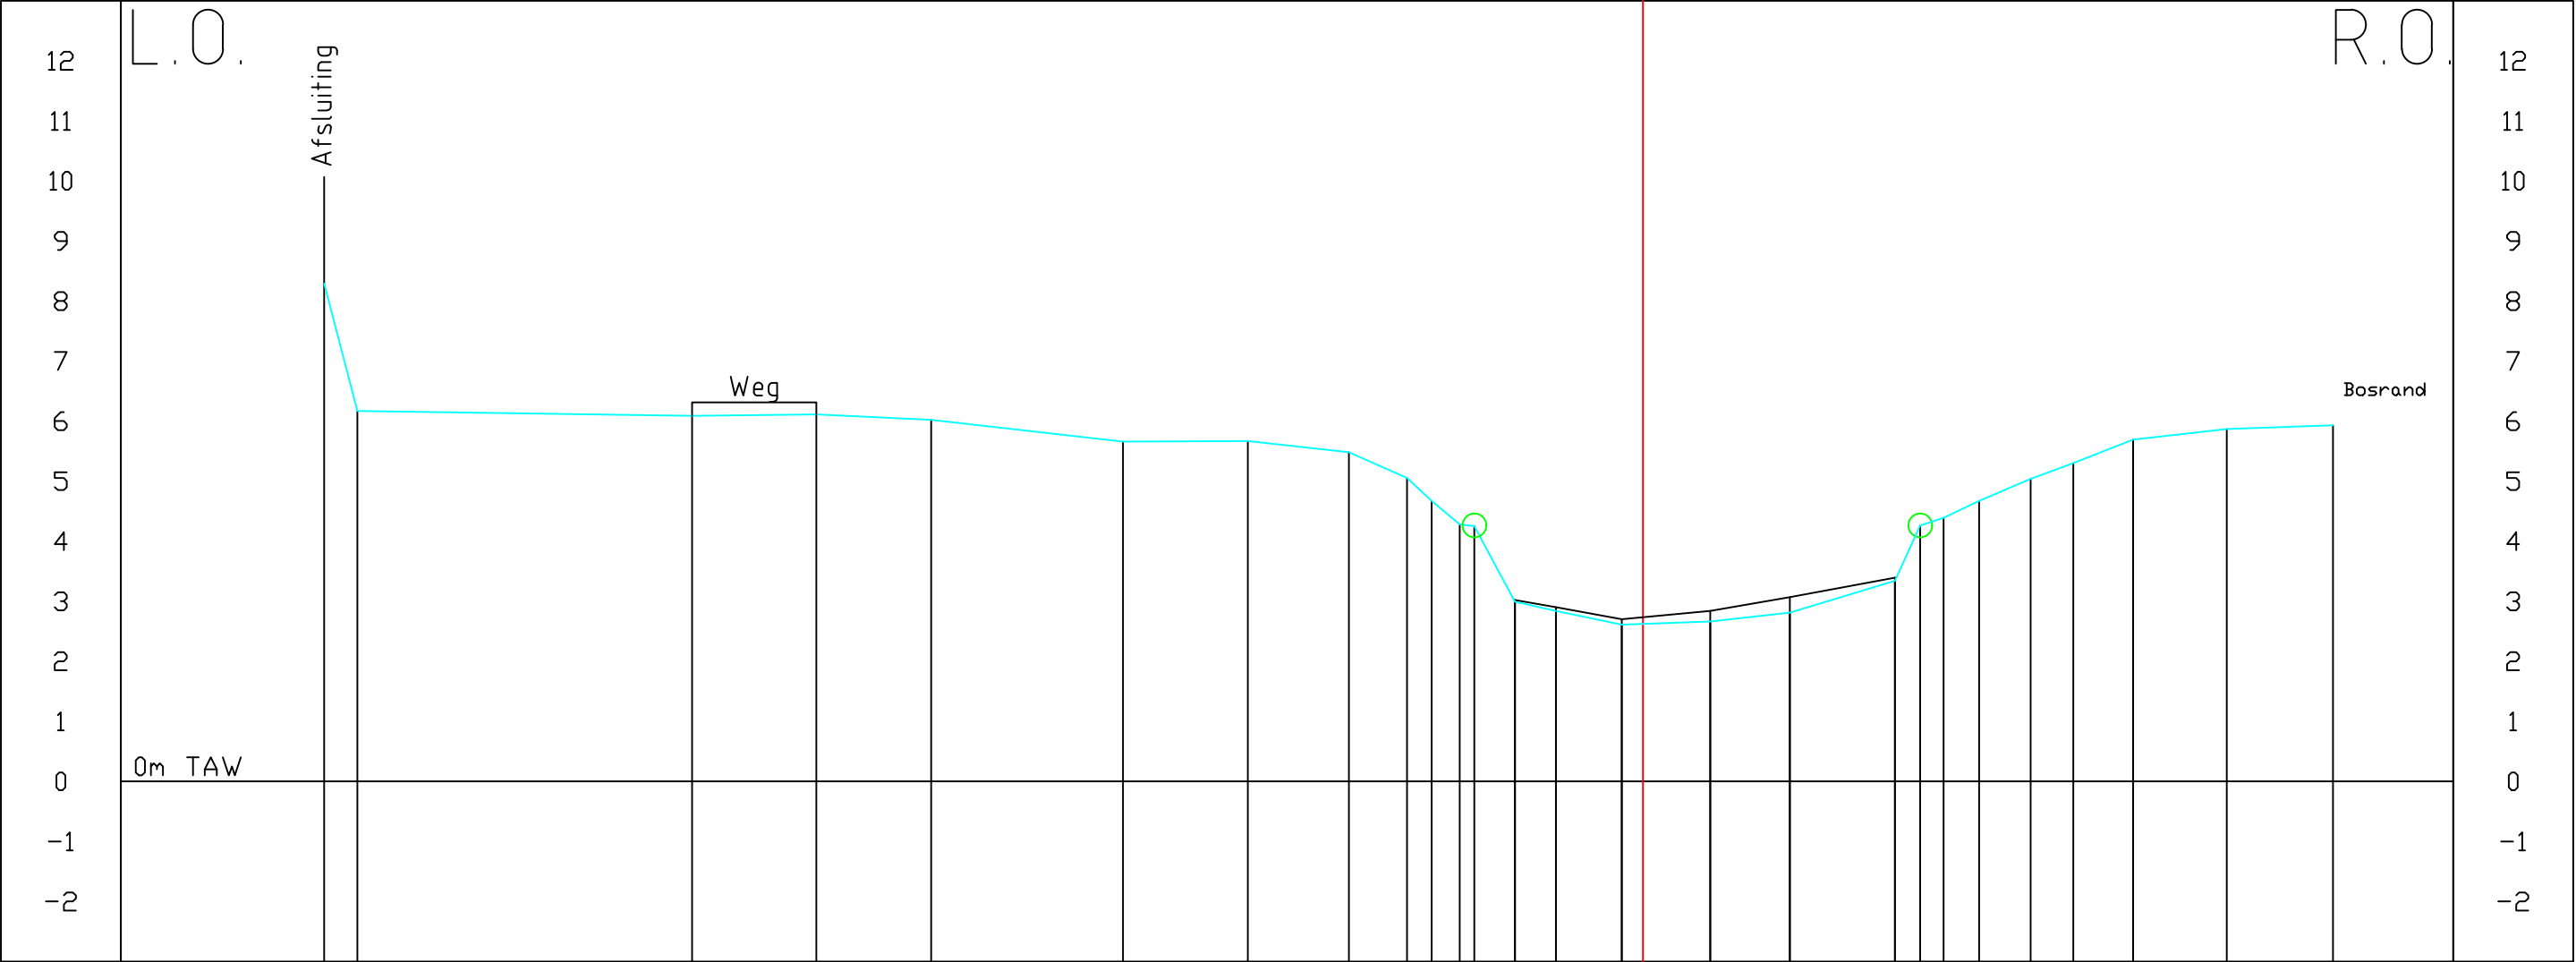

Peil slib																				
Peil vaste bodem		8.29		6.09		6.11		6.02		5.66		5.67		5.48		5.05		4.67		4.28
Tussenafstand		0.55		2.07		1.91		3.20		2.08		1.68		0.97		0.41		0.47		0.24
Gecumuleerde afstand		-21.97		-15.84		-13.77		-11.86		-8.66		-6.58		-4.90		-3.93		-3.52		-3.05
		-21.42														-2.81		0.68		4.25
																-2.13		0.68		2.99
																-1.45		1.10		2.84
																-0.35		0.35		2.61
																				2.70
																1.12		1.12		2.66
																		1.33		2.81
																				3.07
																4.20		1.75		3.34
																4.62		0.42		4.26
																5.01		0.39		4.39
																5.60		0.59		4.67
																6.46		0.86		5.04
																7.17		0.71		5.30
																8.17		1.00		5.69
																9.73		1.56		5.87
																11.50		1.77		5.93