


Profiel 51

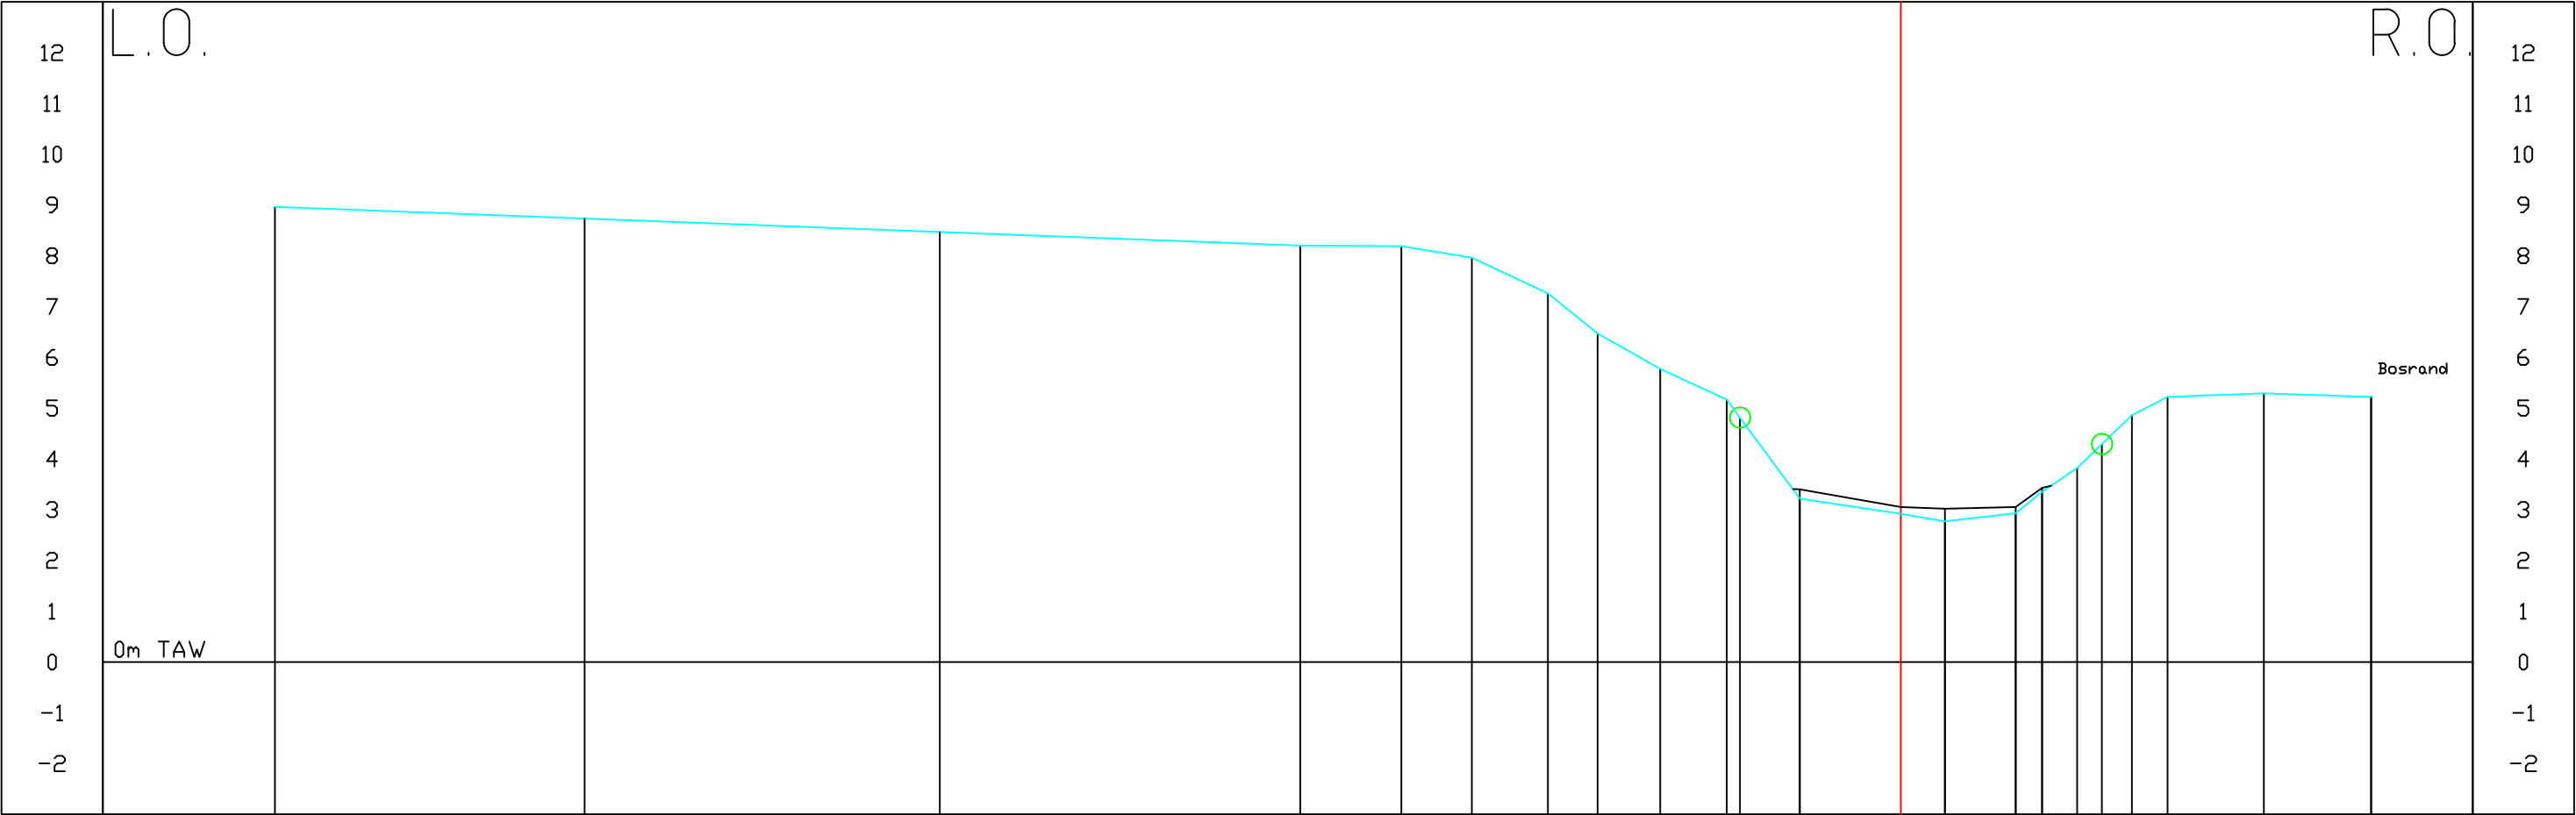

Peil slib																				
Peil vaste bodem	8.96	8.73	8.47	8.20	8.19	7.96	7.26	6.47	5.77	5.17	4.81	3.40	2.92	3.05	2.77	2.93	3.35	3.43		
Tussenafstand	6.10	7.00	7.10	1.99	1.39	1.50	0.98	1.23	1.31	0.26	1.18	1.99	0.87		0.52	0.69	0.49	0.59	0.70	
Gecumuleerde afstand	-32.02	-25.93	-18.93	-11.83	-9.84	-8.45	-6.95	-5.97	-4.74	-3.43	-3.17	-1.99			0.87	2.26	2.78	3.47	3.96	4.55