


Profiel 61

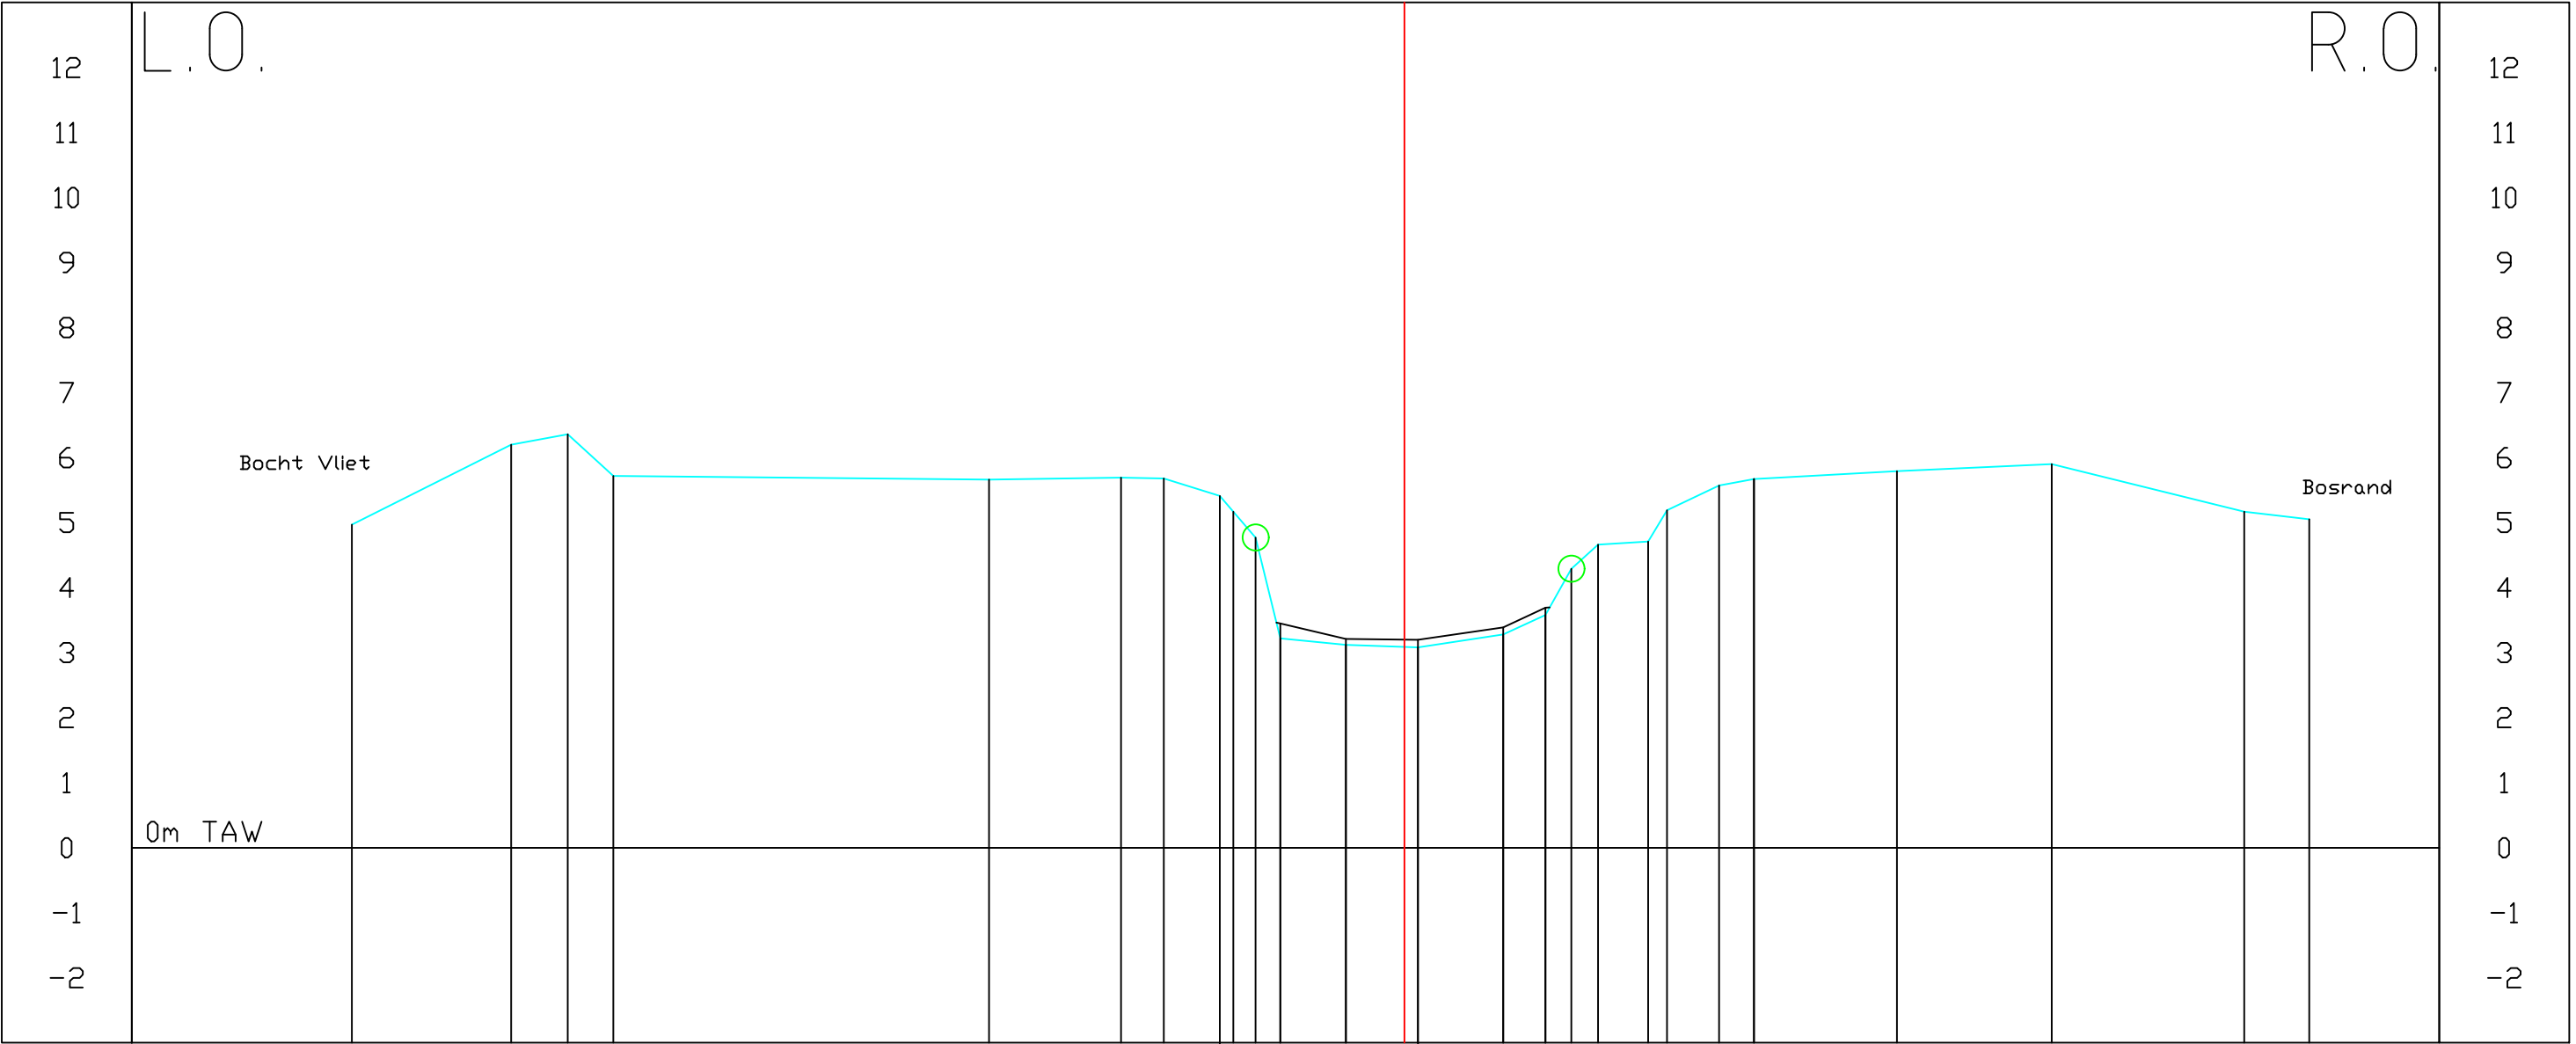

Peil slib																				
Peil vaste bodem	4.97		6.20	6.36	5.72		5.66		5.69	5.68	5.41	5.17	4.77	3.22	3.45		3.12	3.21		3.20
Tussenafstand	2.45		0.87	0.70	5.78		2.03		0.66	0.86	0.21	0.34	0.38	1.01			0.90		0.21	
Gecumuleerde afstand	-16.19		-13.74	-12.87	-12.17		-6.39		-4.36	-3.70	-2.84	-2.63	-2.29	-1.91			-0.90		0.21	