


Profiel 64

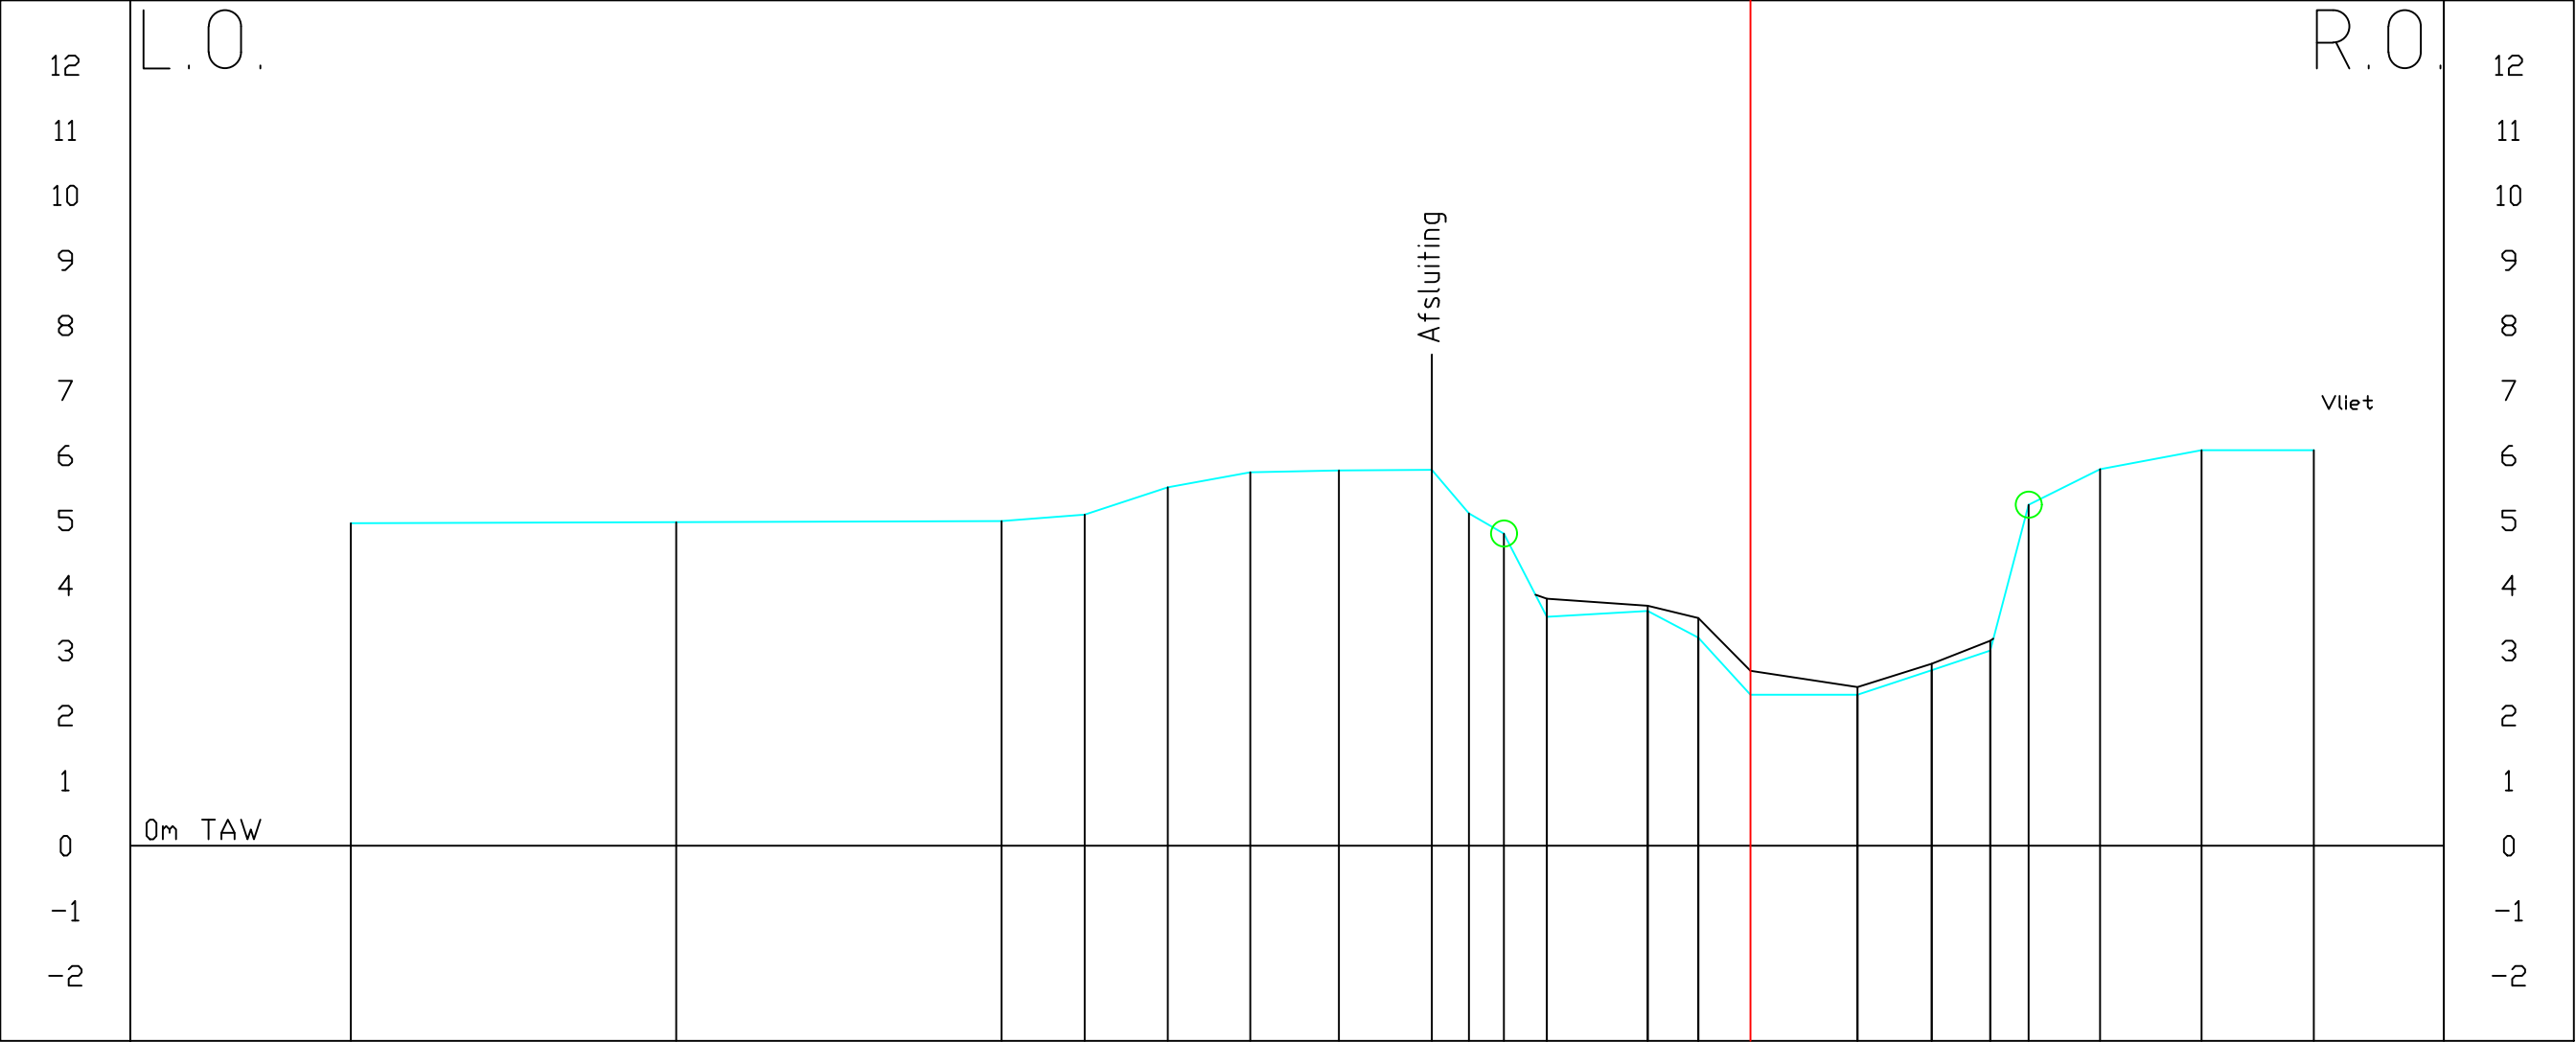

Peil slib																					
Peil vaste bodem	4.96	4.97	4.99	5.09	5.51	5.74	5.77	5.78	5.11	4.80	3.52	3.80	3.69	3.50	2.69	2.44	2.80	3.15			
Tussenafstand	5.01	5.01	1.28	1.28	1.27	1.36	1.43	0.57	0.54	0.66	1.55	0.78	0.80	0.80	1.65	1.14	0.90	0.59	1.10	1.56	1.73
Gecumuleerde afstand	-21.54	-16.53	-11.52	-10.24	-8.96	-7.69	-6.33	-4.90	-4.33	-3.79	-3.13	-1.58	-0.80		1.65	2.79	3.69	4.28	5.38	6.94	8.67