


Profiel 68

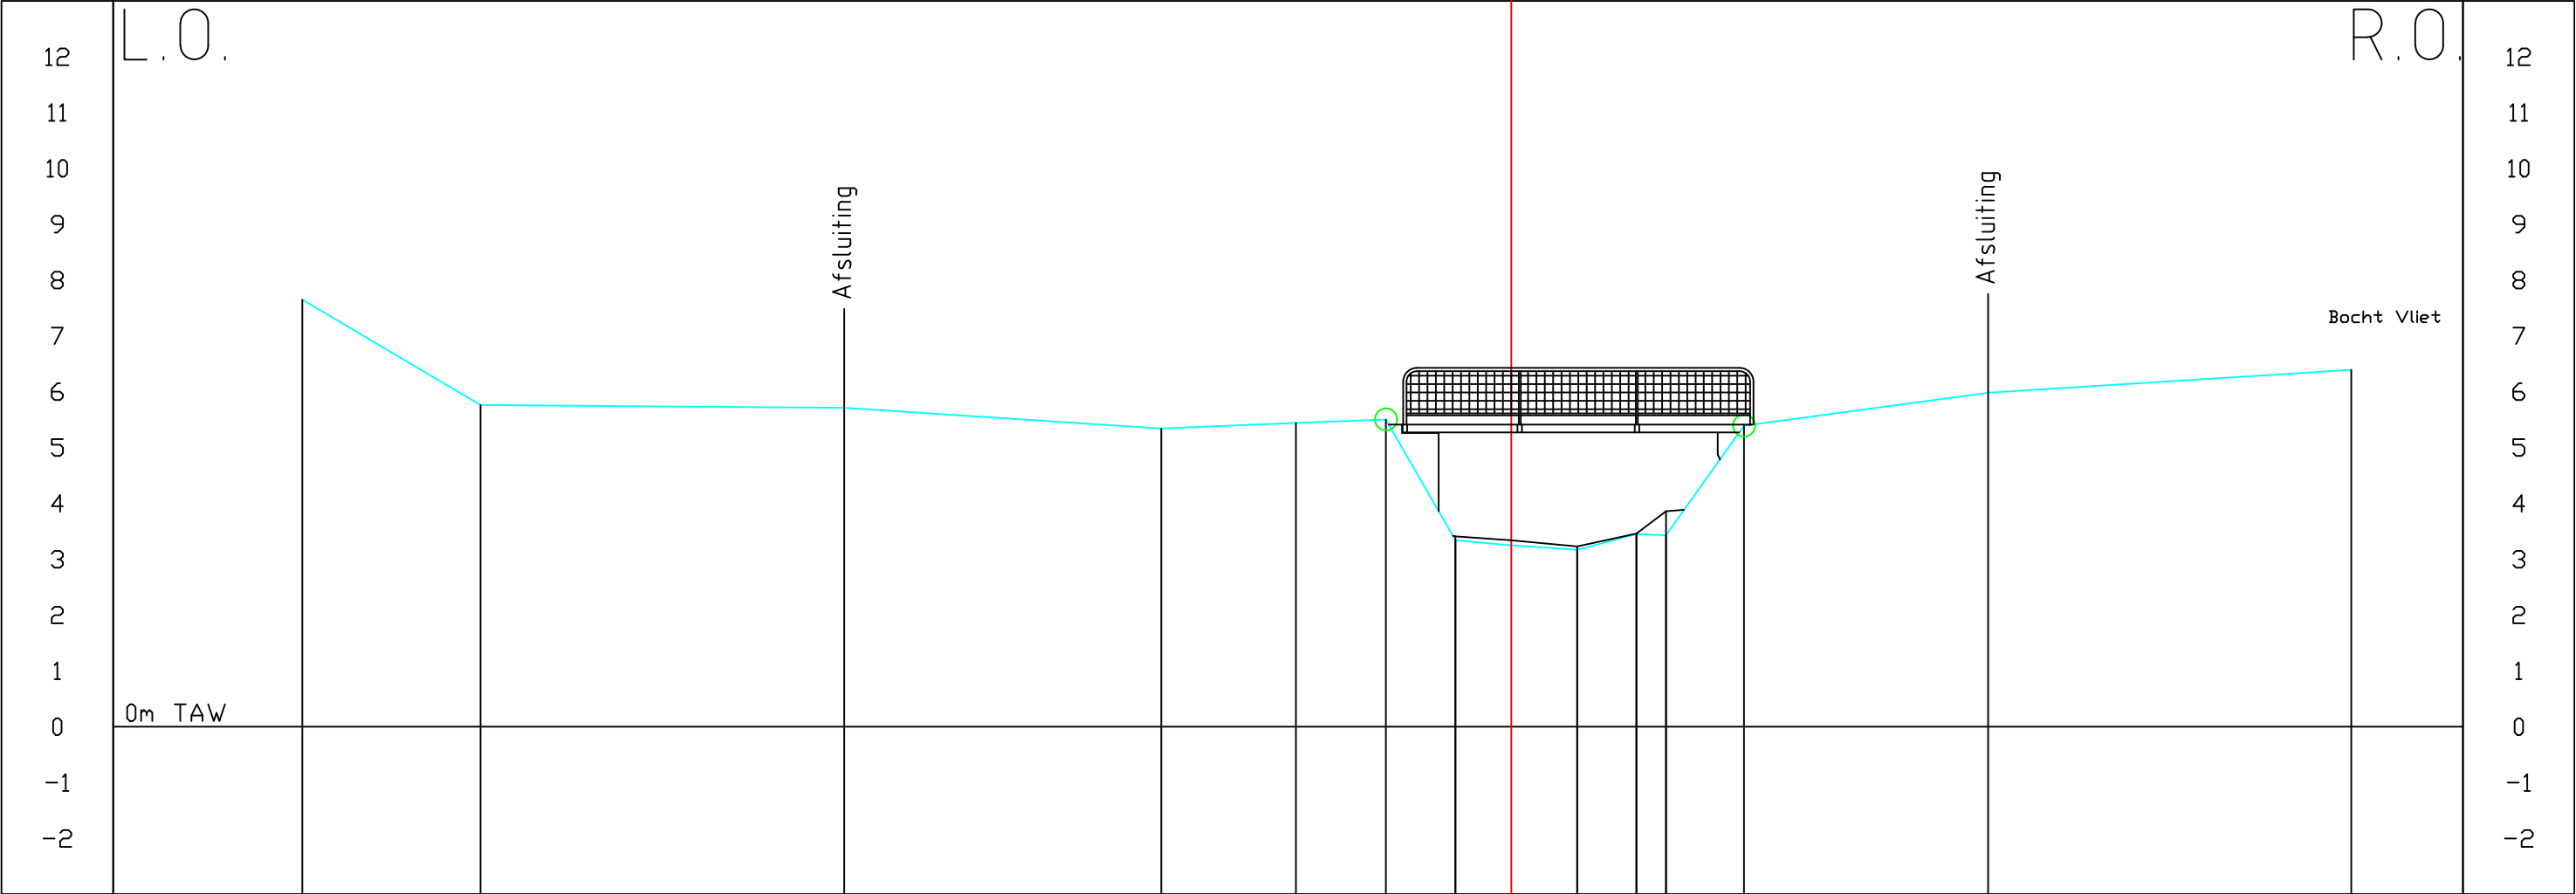

Peil slib																
Peil vaste bodem	7.65	5.76	5.71	5.34	5.44	5.50	3.34	3.25	3.17	3.45	3.43	5.39	5.98	6.39		
Tussenaafstand	3.19	6.52	5.68	2.41	1.61	1.25	1.00		1.18	1.06	0.53	1.40	4.37	6.51		
Gecumuleerde afstand	-21.66	-18.47	-11.95	-6.27	-3.86	-2.25	-1.00		1.18	2.24	2.77	4.17	8.54	15.05		