


Profiel 72

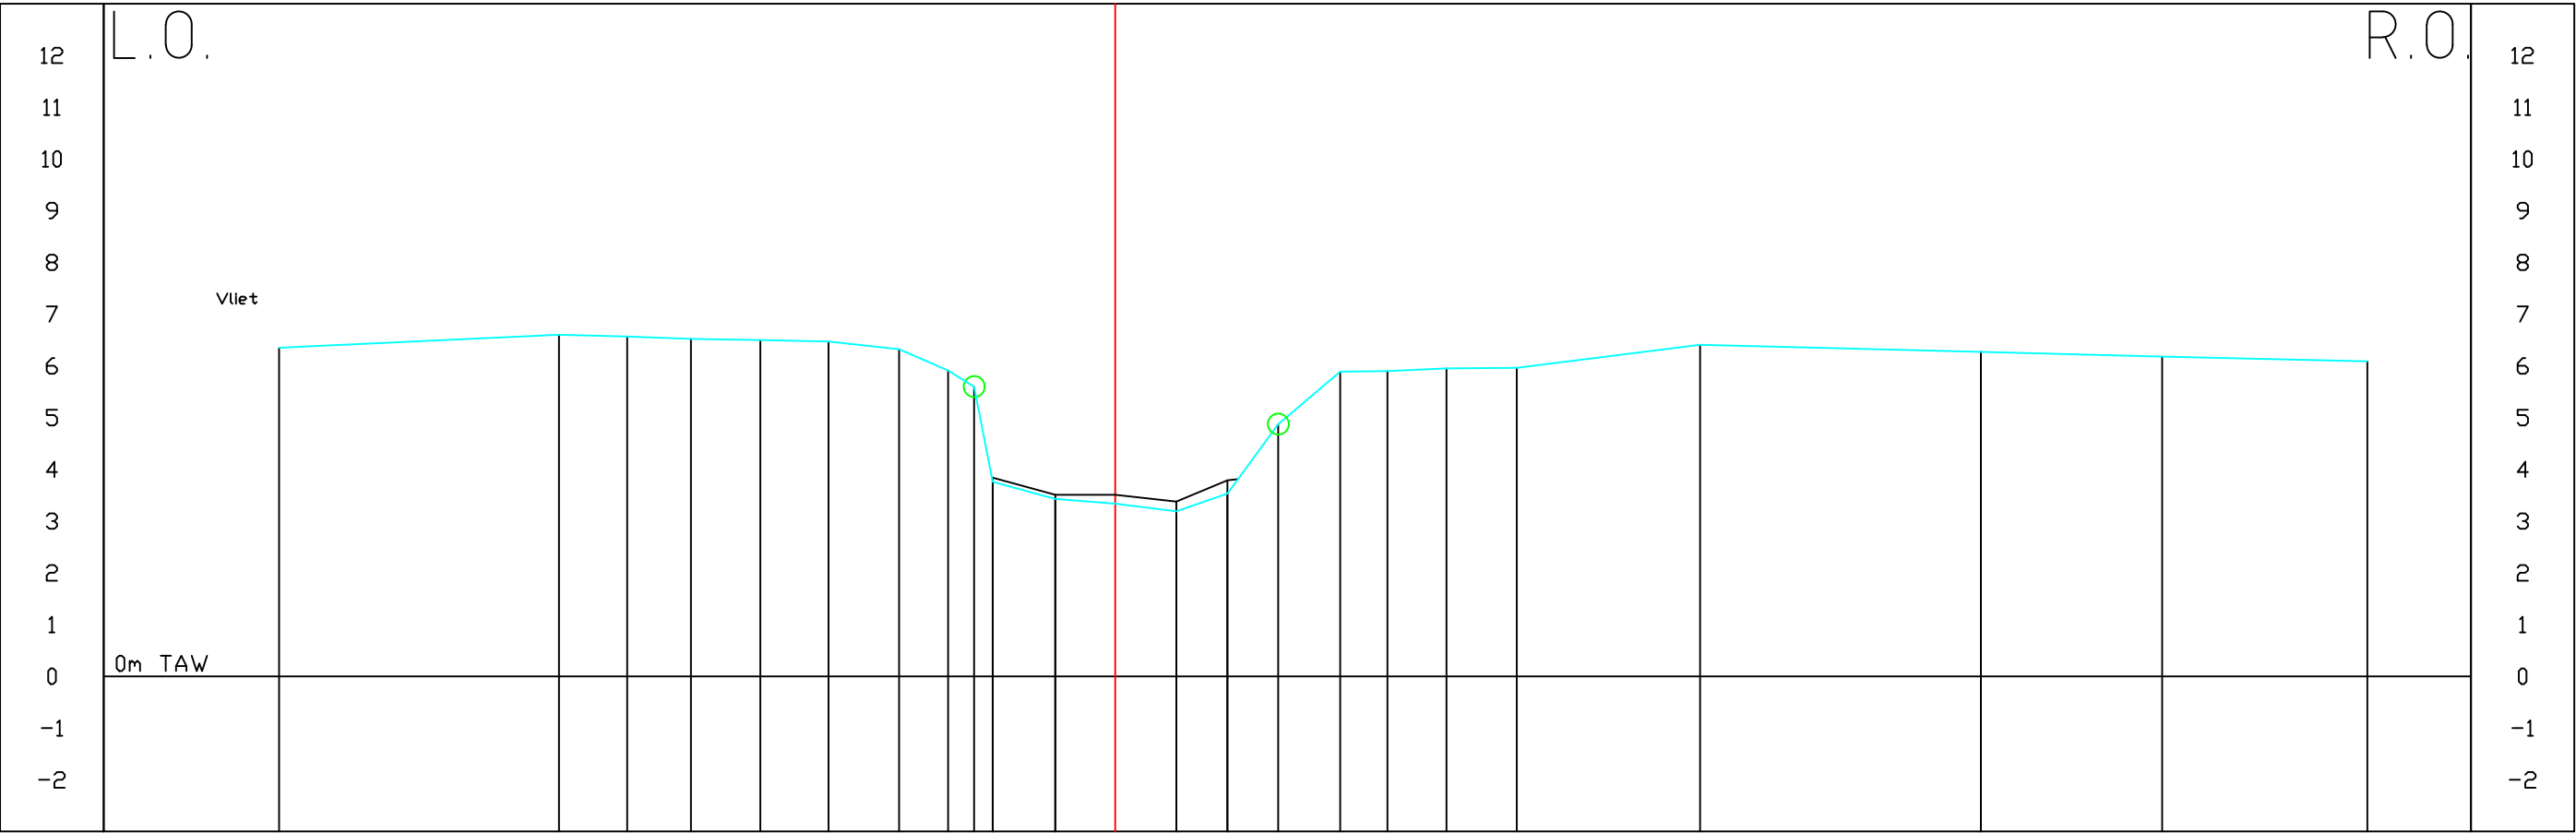

Peil slib																								
Peil vaste bodem	6.35	6.60	6.57	6.52	6.50	6.47	6.32	5.91	5.60	3.84	3.51	3.51	3.38	3.79	4.87	5.89	5.90	5.95	5.96	6.41	6.27	6.18	6.09	
Tussenafstand	5.41	1.32	1.23	1.34	1.32	1.36	0.95	0.50	0.36	1.71	1.16		1.18	0.99	0.98	1.20	0.91	1.14	1.36	3.54	5.43	3.50	3.97	
Gecumuleerde afstand	-16.16	-10.75	-9.43	-8.20	-6.86	-5.54	-4.18	-3.23	-2.73	-2.37	-1.16		1.18	2.17	3.15	4.35	5.26	6.40	7.76	11.30	16.73	20.23	24.20	