


Profiel 78

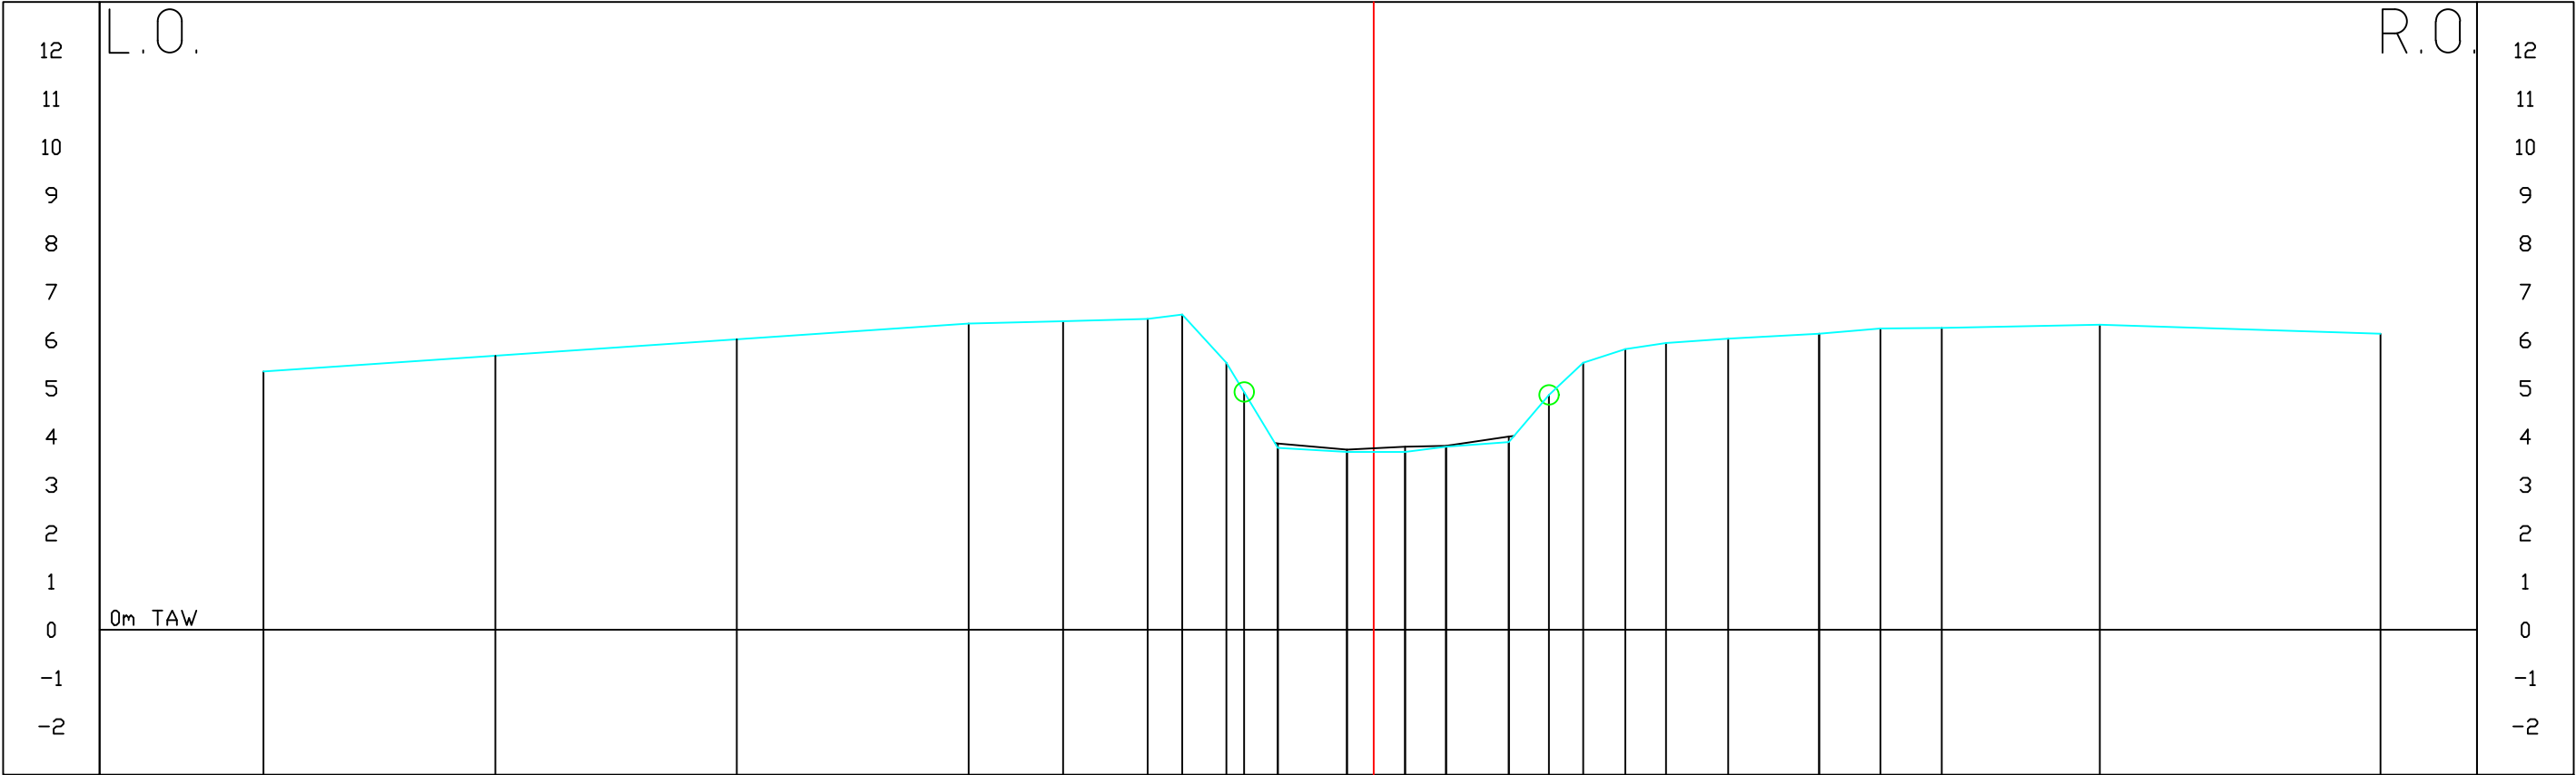

Peil slib																									
Peil vaste bodem	-22.98	4.80	5.35																						
Tussenaafstand				-18.18	5.00	5.68																			
Gecumuleerde afstand				-13.18	4.80	6.01																			
				-8.38	1.95	6.34																			
				-6.43	1.75	6.39																			
				-4.68	0.72	6.44																			
				-3.96	0.91	6.53																			
				-3.05	0.37	5.53																			
				-2.68	0.70	4.92																			
				-1.98	1.43	3.77	3.86																		
				-0.55	0.55	3.68	3.73																		
				0.65	0.65	3.68	3.79																		
				1.50	0.85	3.79	3.81																		
				2.80	1.30	3.89	4.00																		
				3.63	0.83	4.86																			
				4.34	0.71	5.53																			
				5.21	0.87	5.81																			
				6.05	0.84	5.94																			
				7.34	1.29	6.03																			
				9.22	1.88	6.13																			
				10.49	1.27	6.24																			
				11.76	1.27	6.25																			
				15.03	3.27	6.32																			
				20.84	5.81	6.13																			