


Profiel 82

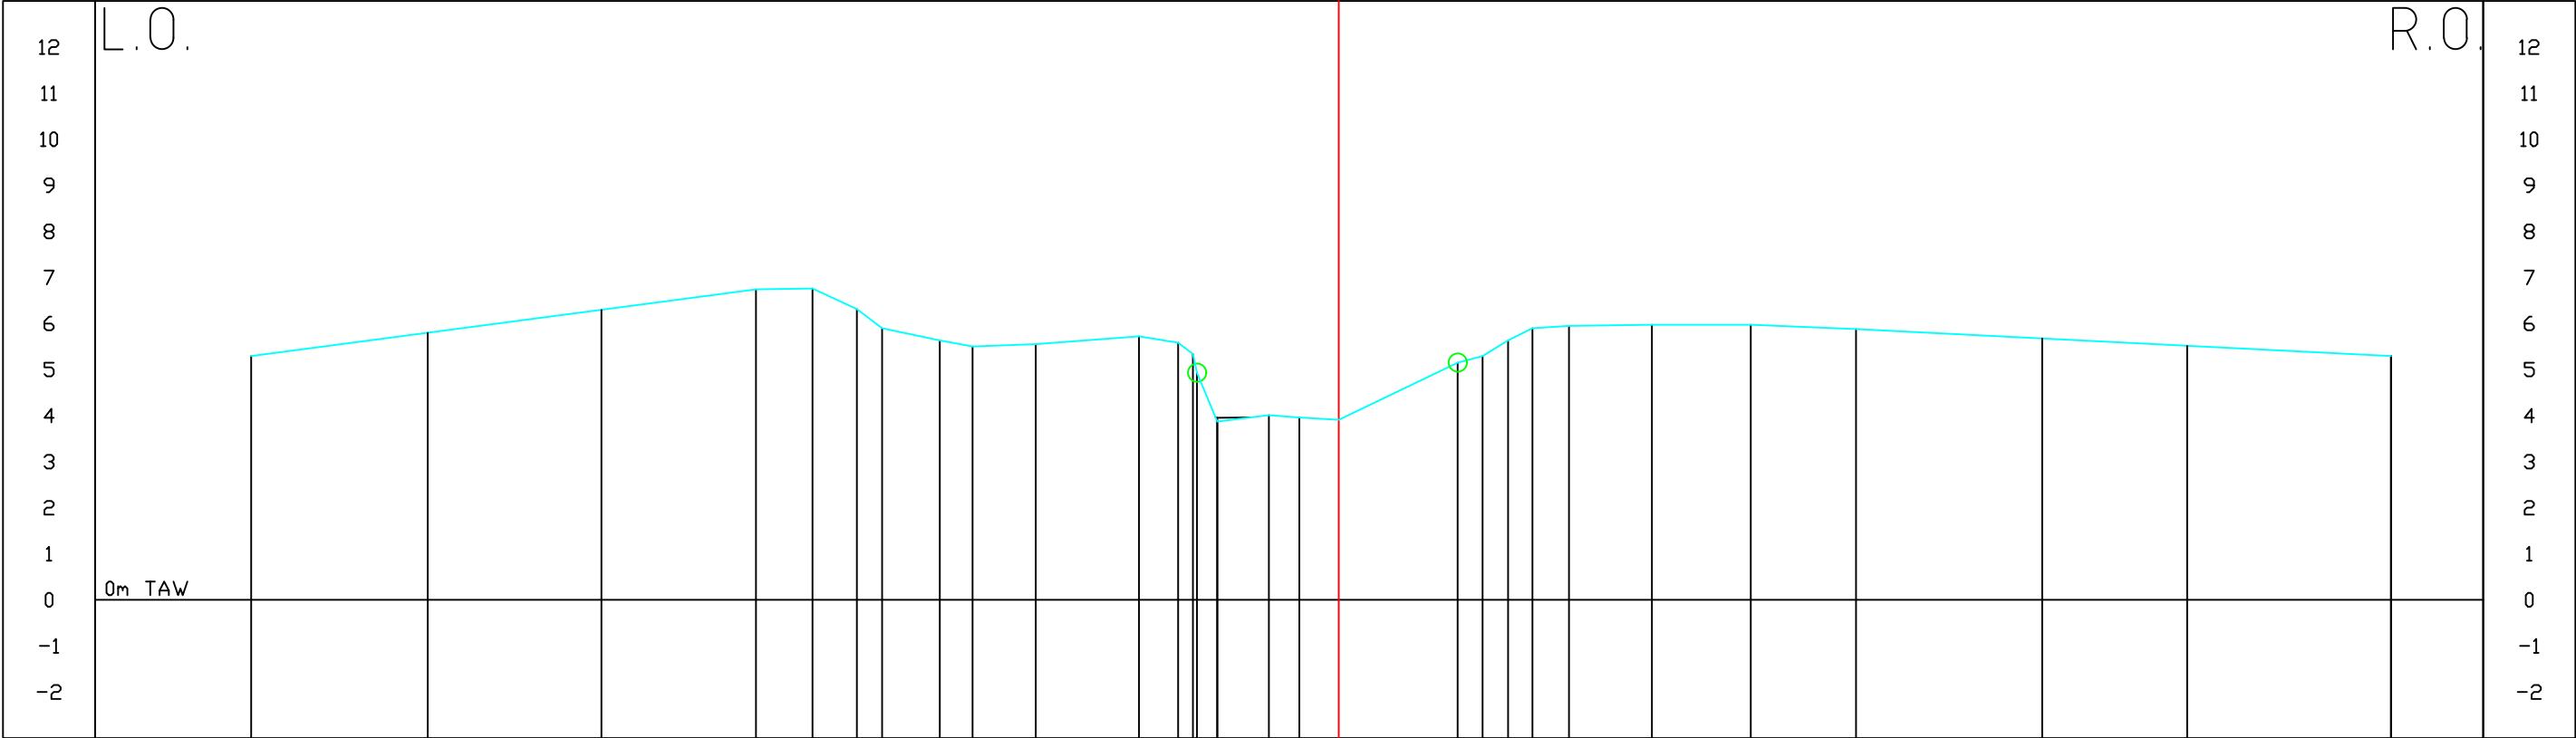

Peil slab																											
Peil vaste bodem	5.29	5.80	6.30	6.74	6.76	6.31	5.90	5.63	5.50	5.55	5.72	5.58	5.38	4.01	3.96	3.91	5.15	5.29	5.63	5.90	5.95	5.97	5.97	5.88	5.67	5.51	5.29
Tussenafstand	3.83	3.77	3.35	1.23	0.96	0.55	1.25	0.71	1.37	2.24	0.85	0.32	0.09	0.66	0.86		2.58	0.54	0.55	0.53	0.79	1.80	2.15	2.28	4.04	3.15	4.42
Gecumuleerde afstand	-23.60	-19.77	-16.00	-12.65	-11.62	-10.46	-9.91	-8.66	-7.95	-6.58	-4.34	-3.49	-3.17	-1.52	-0.86		2.58	3.12	3.67	4.20	4.99	6.79	8.94	11.22	15.26	18.41	22.83