


Profiel 83

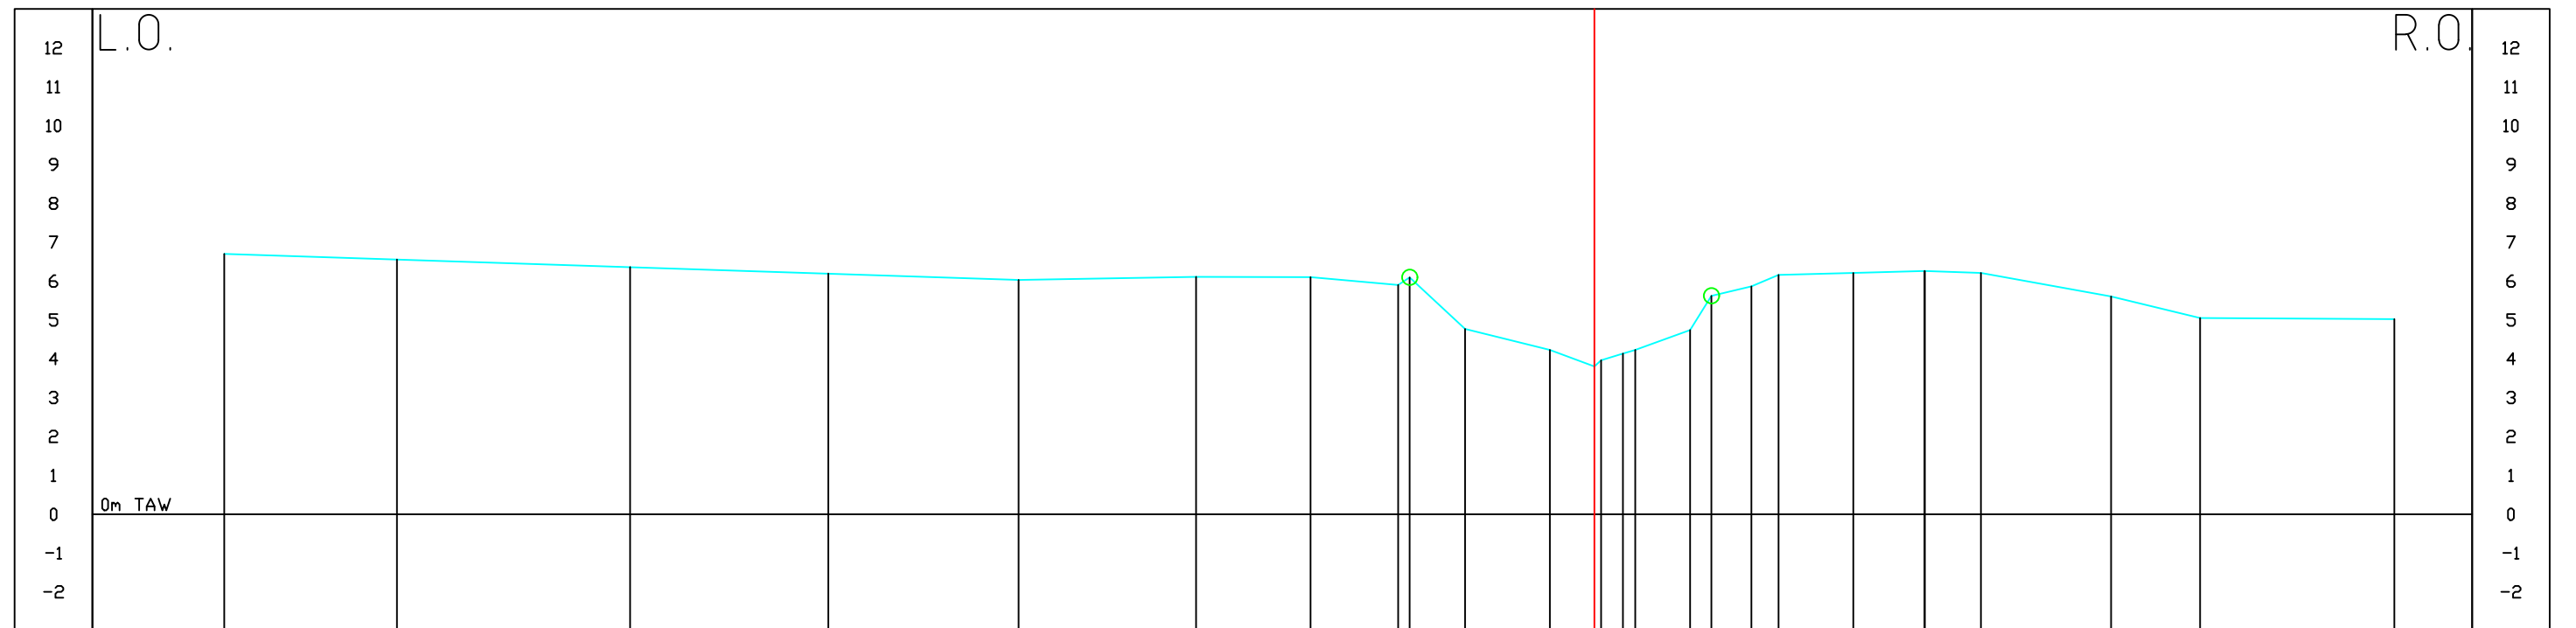

Peil slib																				
Peil vaste bodem	6.70	6.55	6.36	6.18	6.03	6.11	6.10	5.90	6.09	4.77	4.23	3.80	3.80	4.74	5.62	5.86	6.16	6.21	6.21	5.60
Tussenafstand	4.45	6.00	5.10	4.90	4.57	2.94	2.26	0.29	1.53	2.18	1.15	0.17	0.17	1.41	0.55	1.03	0.70			
Gecumuleerde afstand	-35.27	-30.82	-24.82	-19.72	-14.82	-10.25	-7.31	-5.05	-2.16	-3.33	-1.15	0.17	0.33	2.46	3.01	4.04	4.74	6.66	8.50	15.59