


Profiel 87

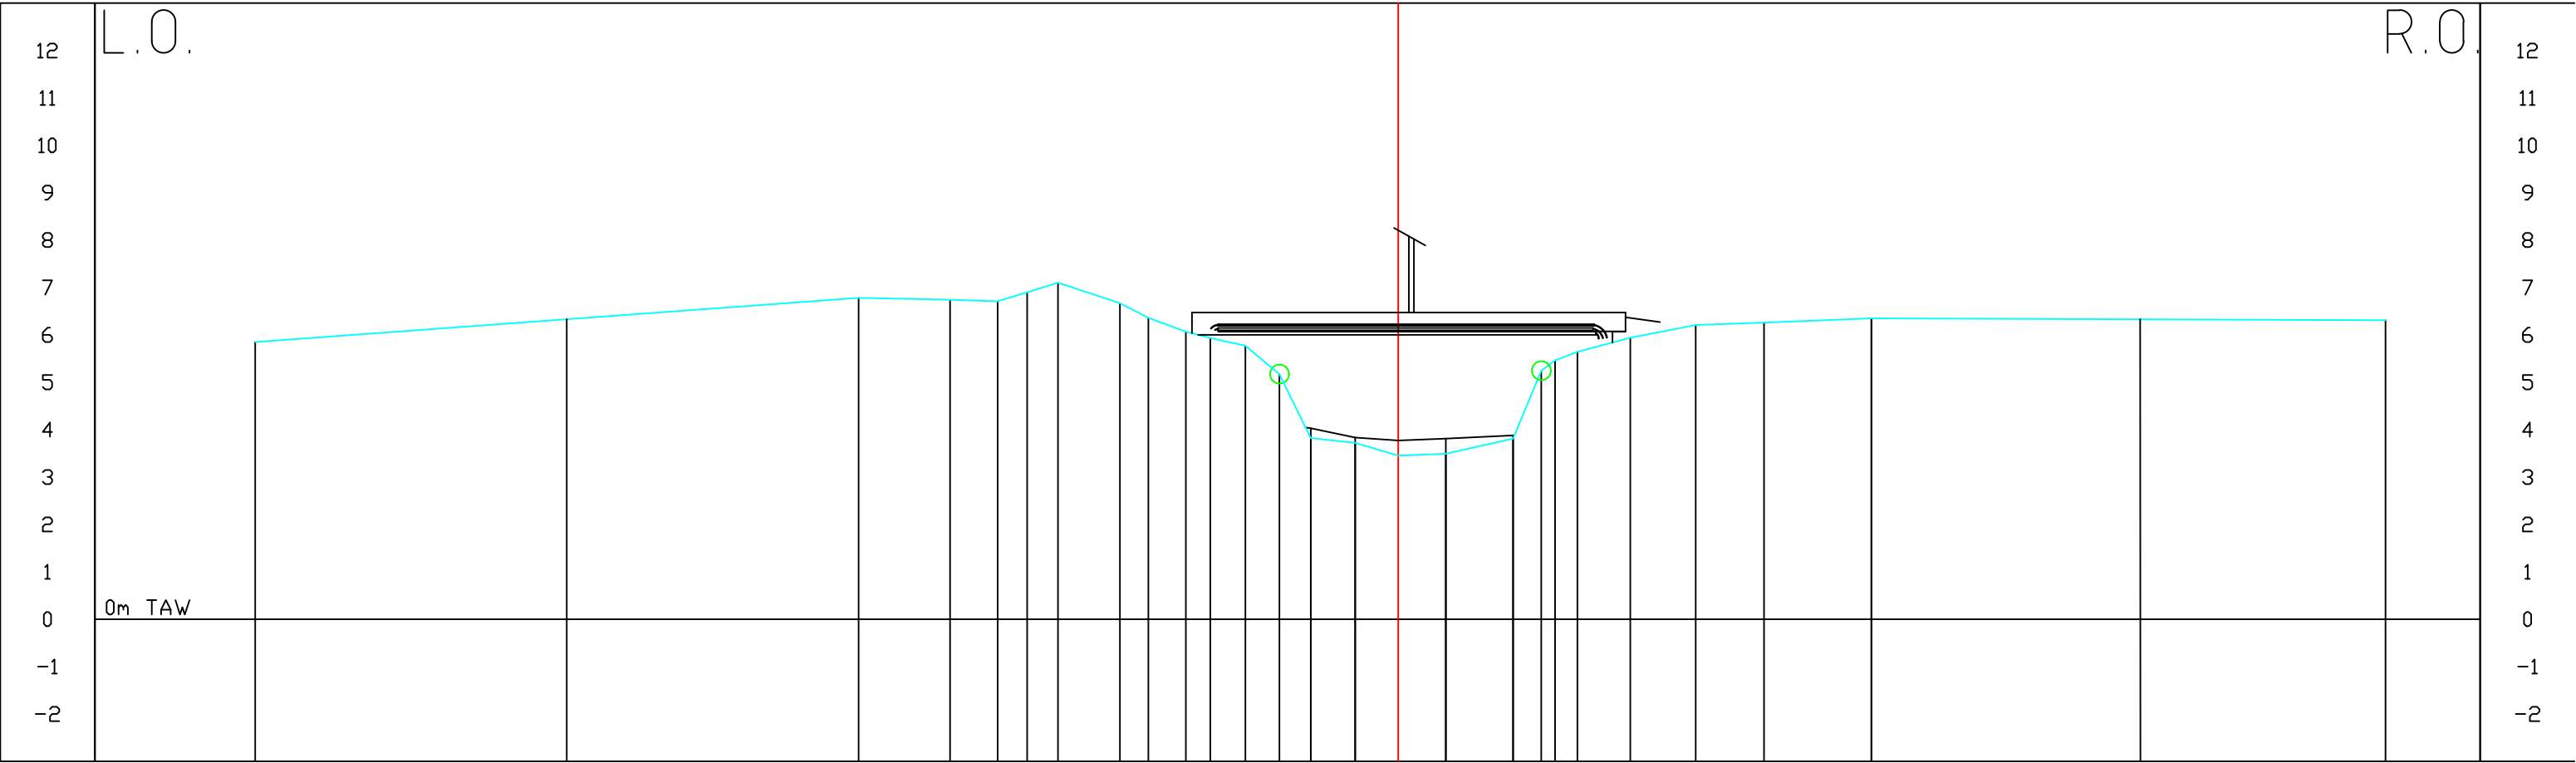

Peil slib																				
Peil vaste bodem	5.85	6.33	6.78	6.74	6.71	6.90	7.10	6.67	6.36	6.07	5.93	5.77	5.17	3.82	3.72	3.83	3.81	3.88	5.24	6.33
Tussenafstand	6.58	6.16	1.93	1.01	0.62	0.65	1.31	0.60	0.79	0.52	0.74	0.72	0.66	0.94	0.91		1.00	1.42	0.60	5.68
Gecumuleerde afstand	-24.14	-17.56	-11.40	-9.47	-8.46	-7.84	-7.19	-5.88	-5.28	-4.49	-3.97	-3.23	-2.51	-1.85	-0.91		1.00	2.42	3.02	20.85