


Profiel 89

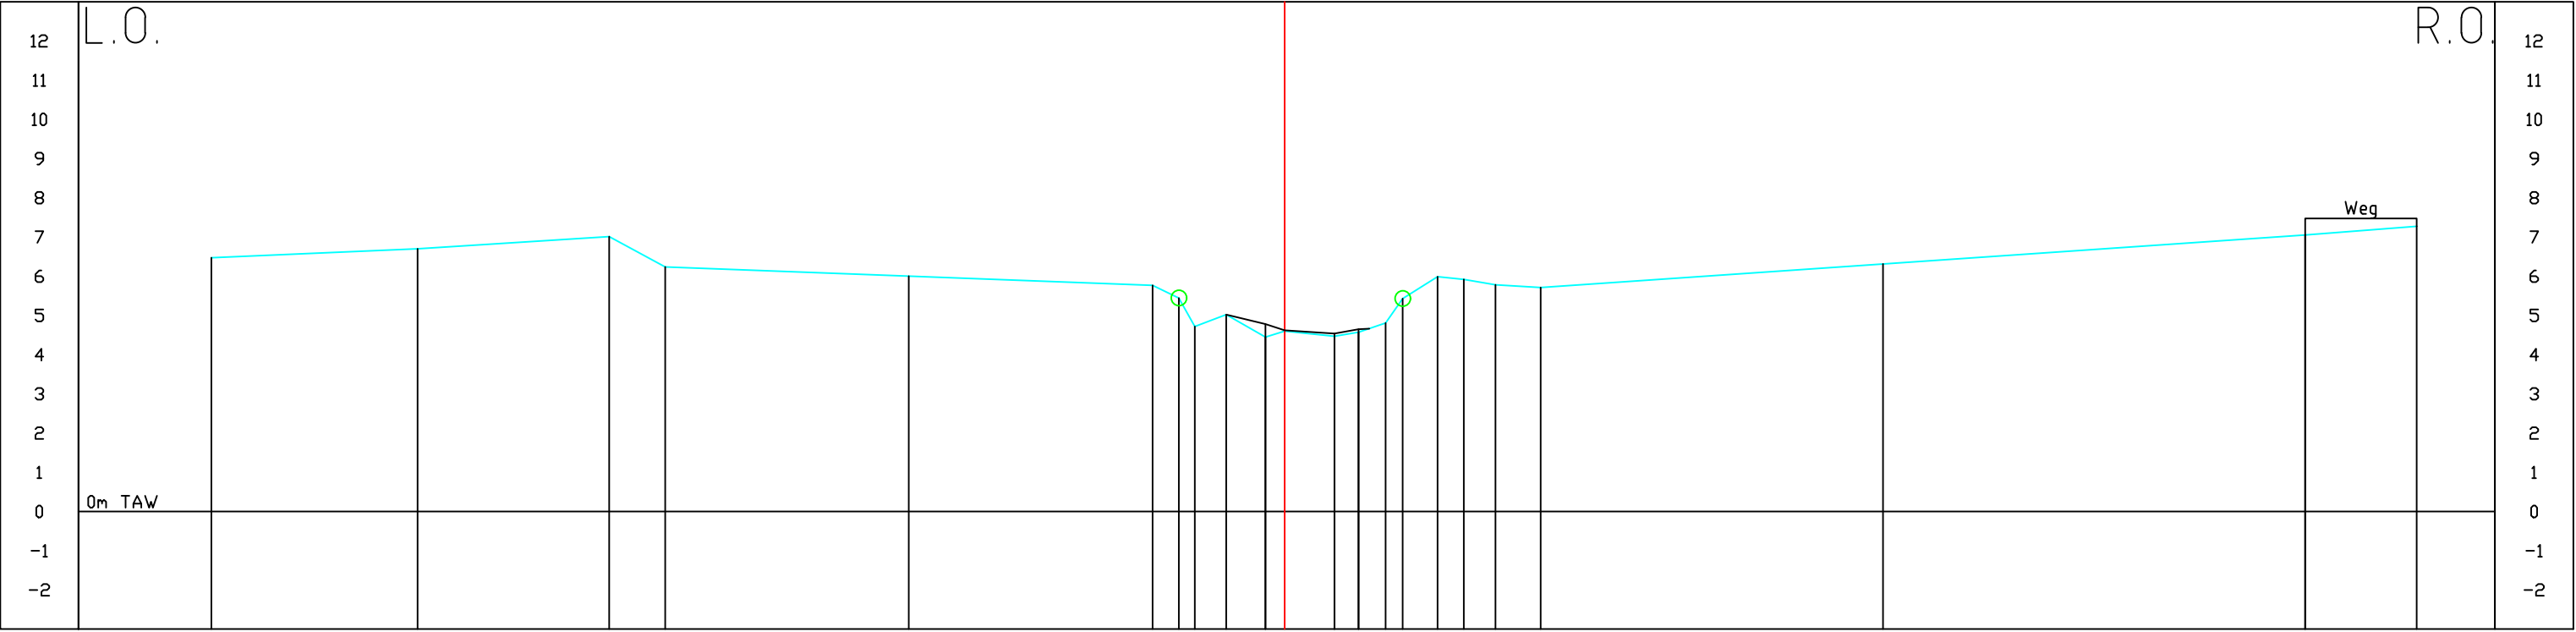

Peil stib																				
Peil vaste bodem	6.47	6.70	7.01	6.24	6.01	5.77	5.44	5.02	4.78	4.62	4.56	4.65	4.81	5.43	5.99	5.92	5.78	5.71	7.05	7.77
Tussenafstand	5.26	4.89	1.63	6.21	6.22	0.67	0.41	1.00	0.49		1.27	0.62	0.69	0.43	0.89	0.67	0.81	1.15	8.74	2.84
Gecumuleerde afstand	-27.38	-22.12	-17.23	-15.80	-9.59	-3.37	-2.70	-1.69	-0.49		1.27	1.89	2.58	3.01	3.90	4.57	5.38	6.53	15.27	26.04