


Profiel 91

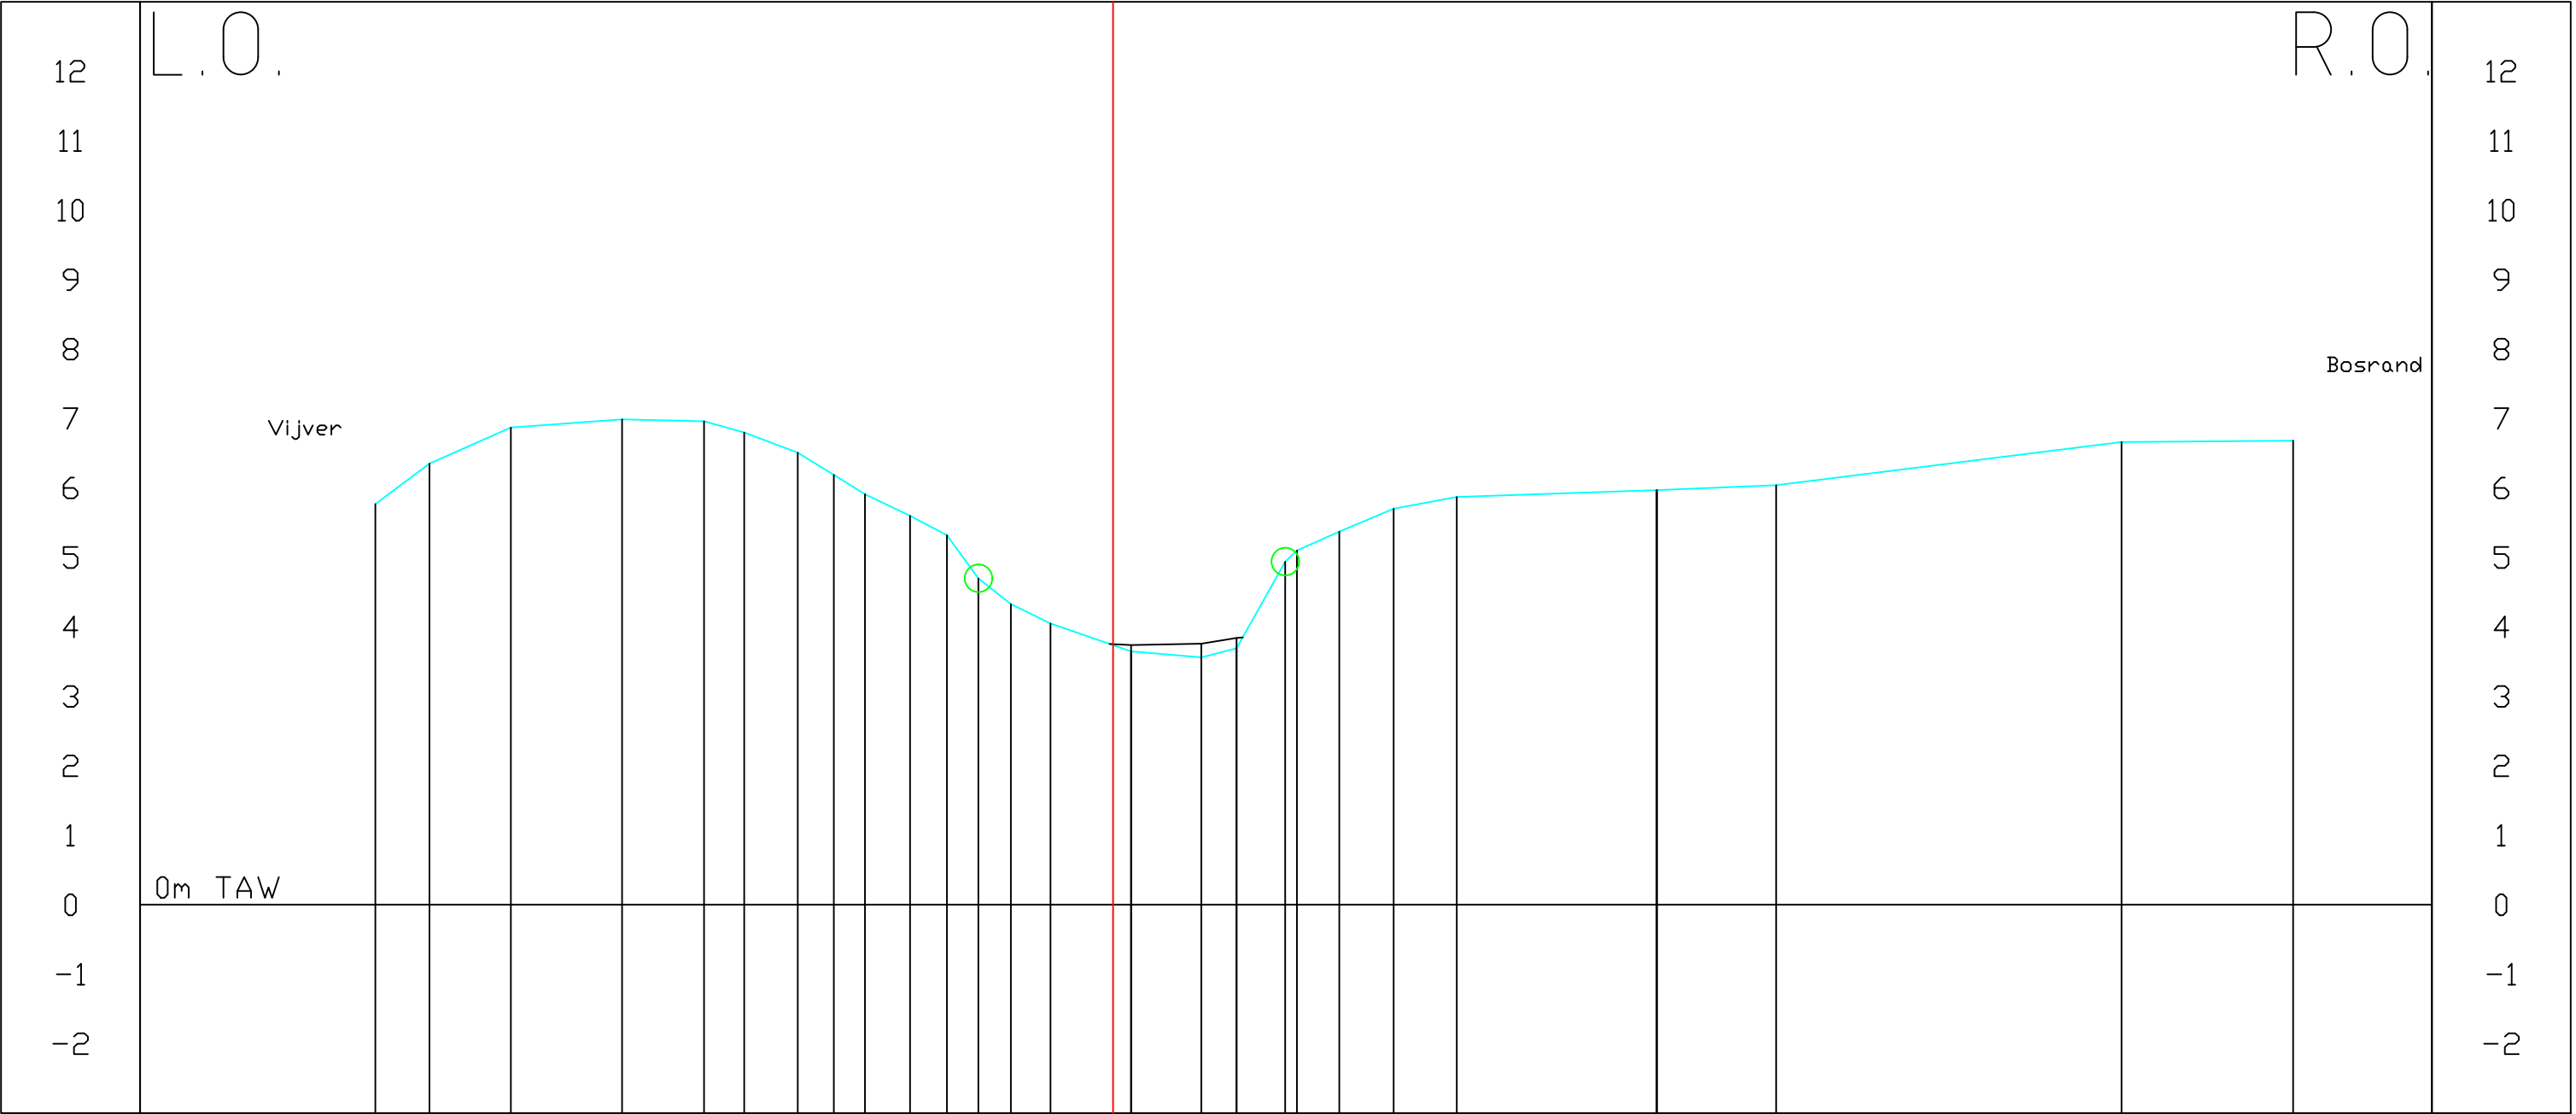

Peil slib	3.74																									
Peil vaste bodem	5.77	6.35	6.87	6.99	6.96	6.80	6.51	6.19	5.91	5.60	5.32	4.70	4.33	4.05	3.65	3.56	3.69	4.94	5.10	5.37	5.70	5.87	5.97	6.04	6.66	6.68
Tussenafstand	0.78	1.17	1.60	1.18	0.58	0.77	0.52	0.45	0.65	0.53	0.45	0.47	0.57	0.90	0.26	1.01	0.51	0.70	0.17	0.61	0.78	0.91	2.88	1.72	4.97	2.47
Gecumuleerde afstand	-10.62	-9.84	-8.67	-7.07	-5.89	-5.31	-4.54	-4.02	-3.57	-2.92	-2.39	-1.94	-1.47	-0.90	0.26	1.27	1.78	2.48	2.65	3.26	4.04	4.95	7.83	9.55	14.52	16.99