


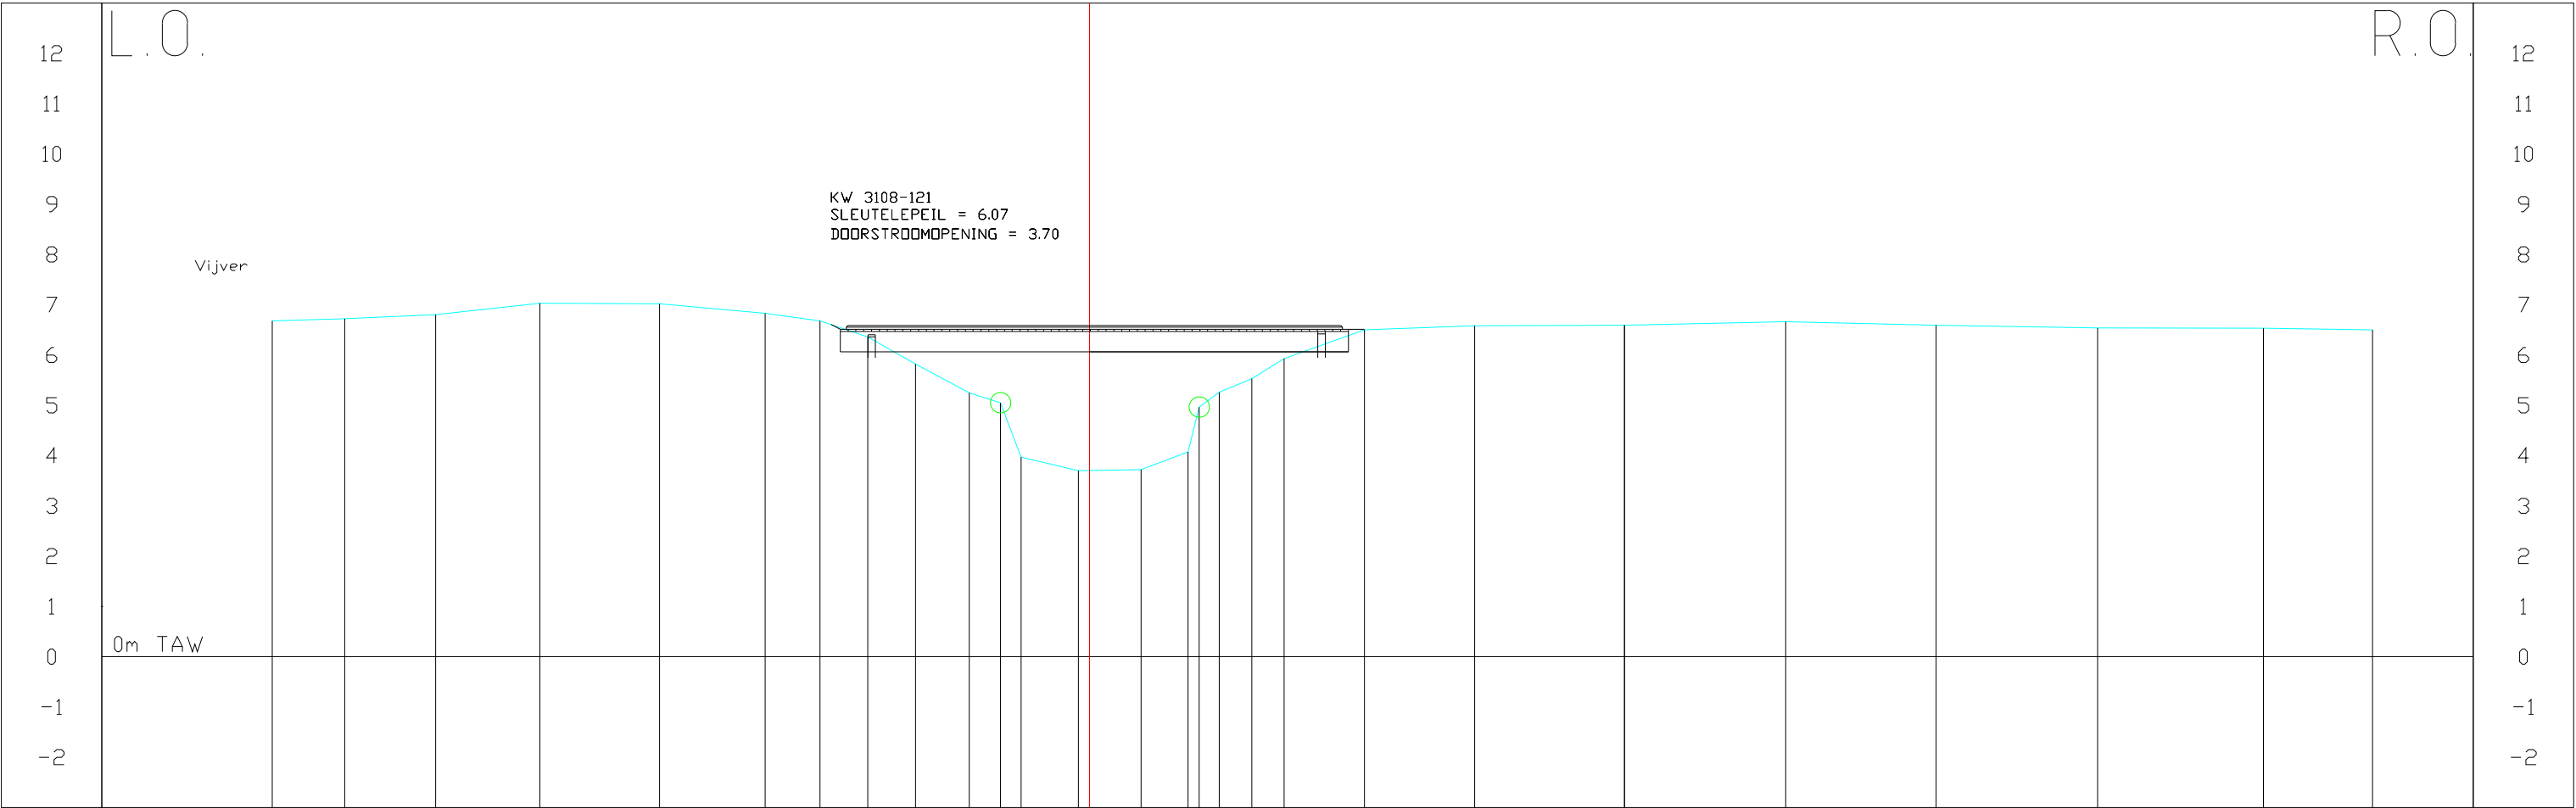

Peil slib																												
Peil vaste bodem	6.68	6.72	6.80	7.03	7.02	6.83	6.68	6.36	5.82	5.25	5.05	3.97	3.70	3.72	4.07	4.96	5.26	5.53	5.93	6.50	6.58	6.59	6.66	6.59	6.54	6.53	6.50	
Tussenafstand	1.44	1.81	2.07	2.38	2.10	1.09	0.95	0.95	1.07	0.62	0.41	1.14	0.22	1.03	0.93	0.22	0.40	0.65	0.64	1.60	2.19	2.98	3.21	2.99	3.21	3.30	2.17	
Gecumuleerde afstand	-16.25	-14.81	-13.00	-10.93	-8.55	-6.45	-5.36	-4.41	-3.16	-2.39	-1.77	-1.36	-0.22	1.03	1.96	2.18	2.58	3.23	3.87	5.47	7.66	10.64	13.85	16.84	20.05	23.35	25.52	