


Profiel 92

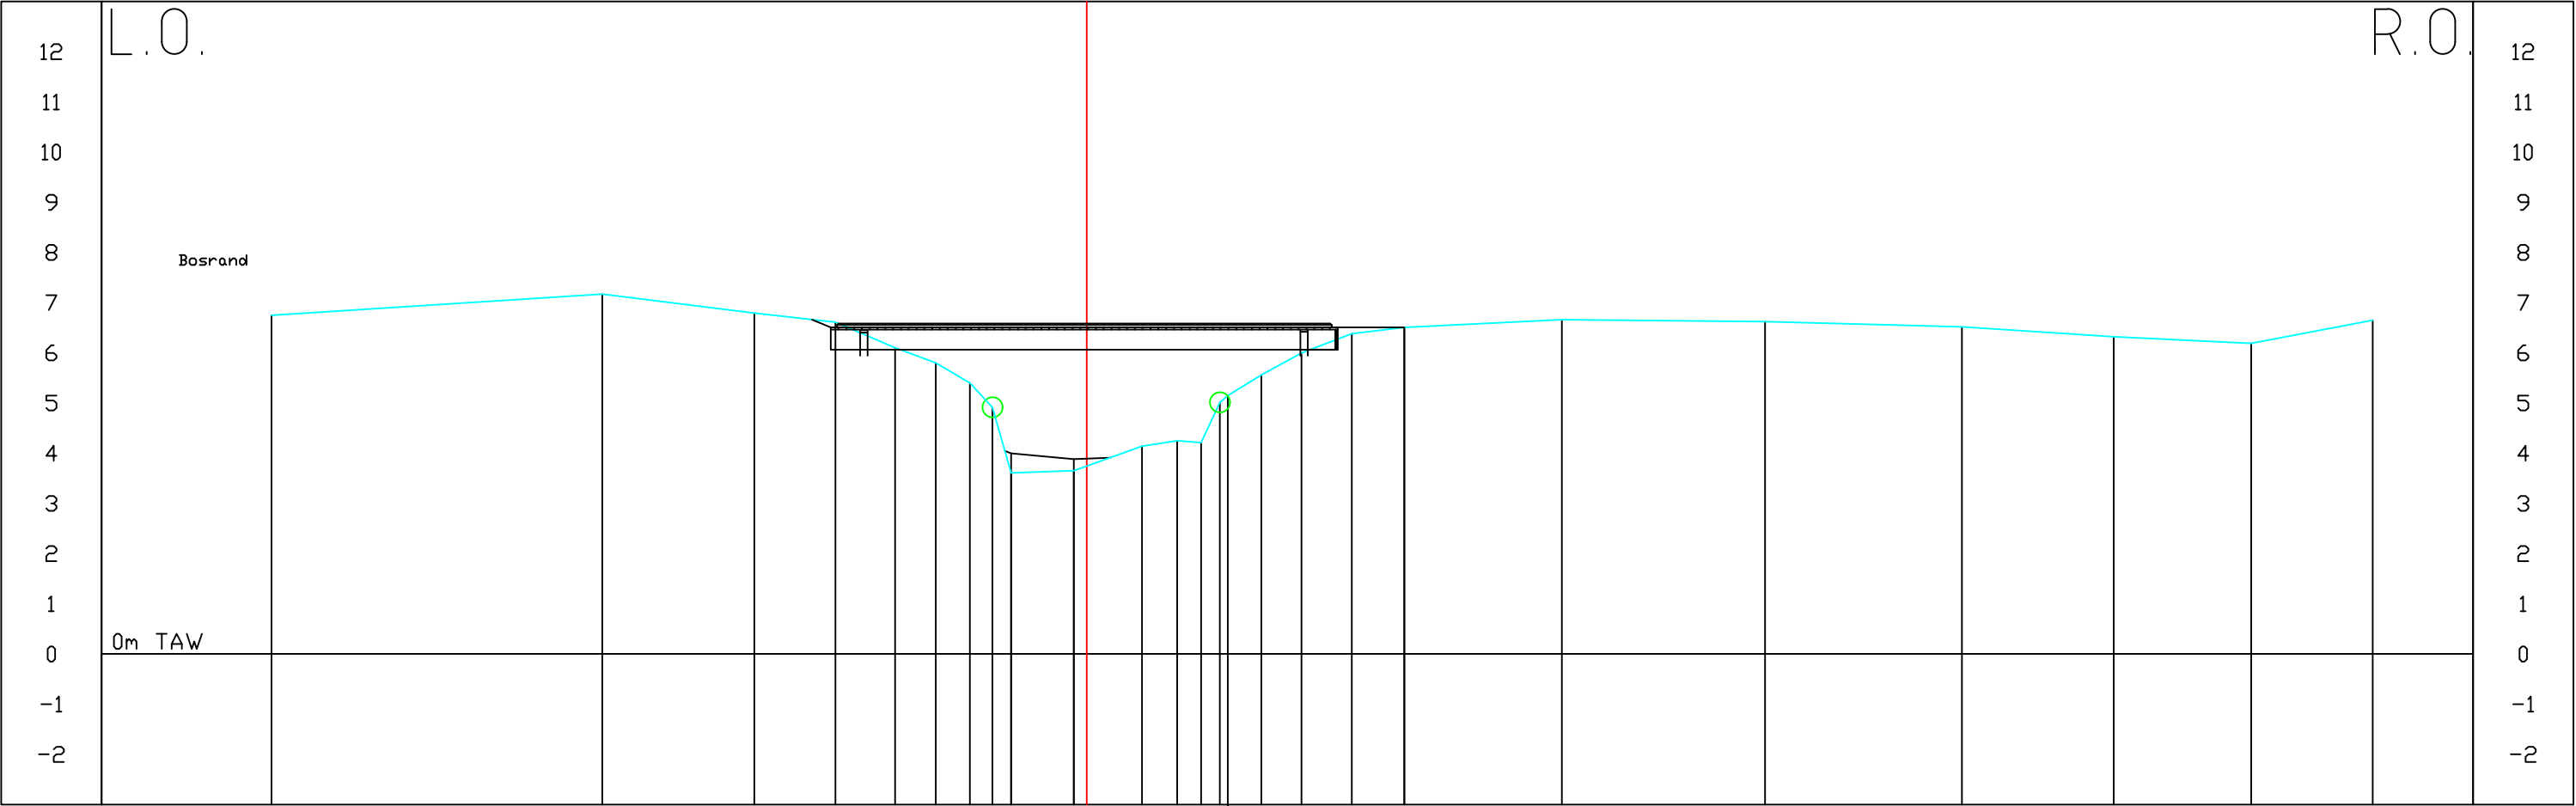

Peil slab																				
Peil vaste bodem	6.75	7.17	6.79	6.61	6.10	5.80	5.40	4.91	3.61	3.65	4.14	4.25	4.21	5.01	5.15	5.56	6.00	6.38	6.51	6.66
Tussenafstand	6.59	3.03	1.62	1.19	0.81	0.68	0.45	0.37	1.75	0.26	1.10	0.70	0.48	0.37	0.16	0.67	0.80	1.00	1.05	3.14
Gecumuleerde afstand	-16.25	-9.66	-6.63	-5.01	-3.82	-3.01	-2.33	-1.88	-1.51	-0.26	1.10	1.80	2.28	2.65	2.81	3.48	4.28	5.28	6.33	9.47