


Profiel 93

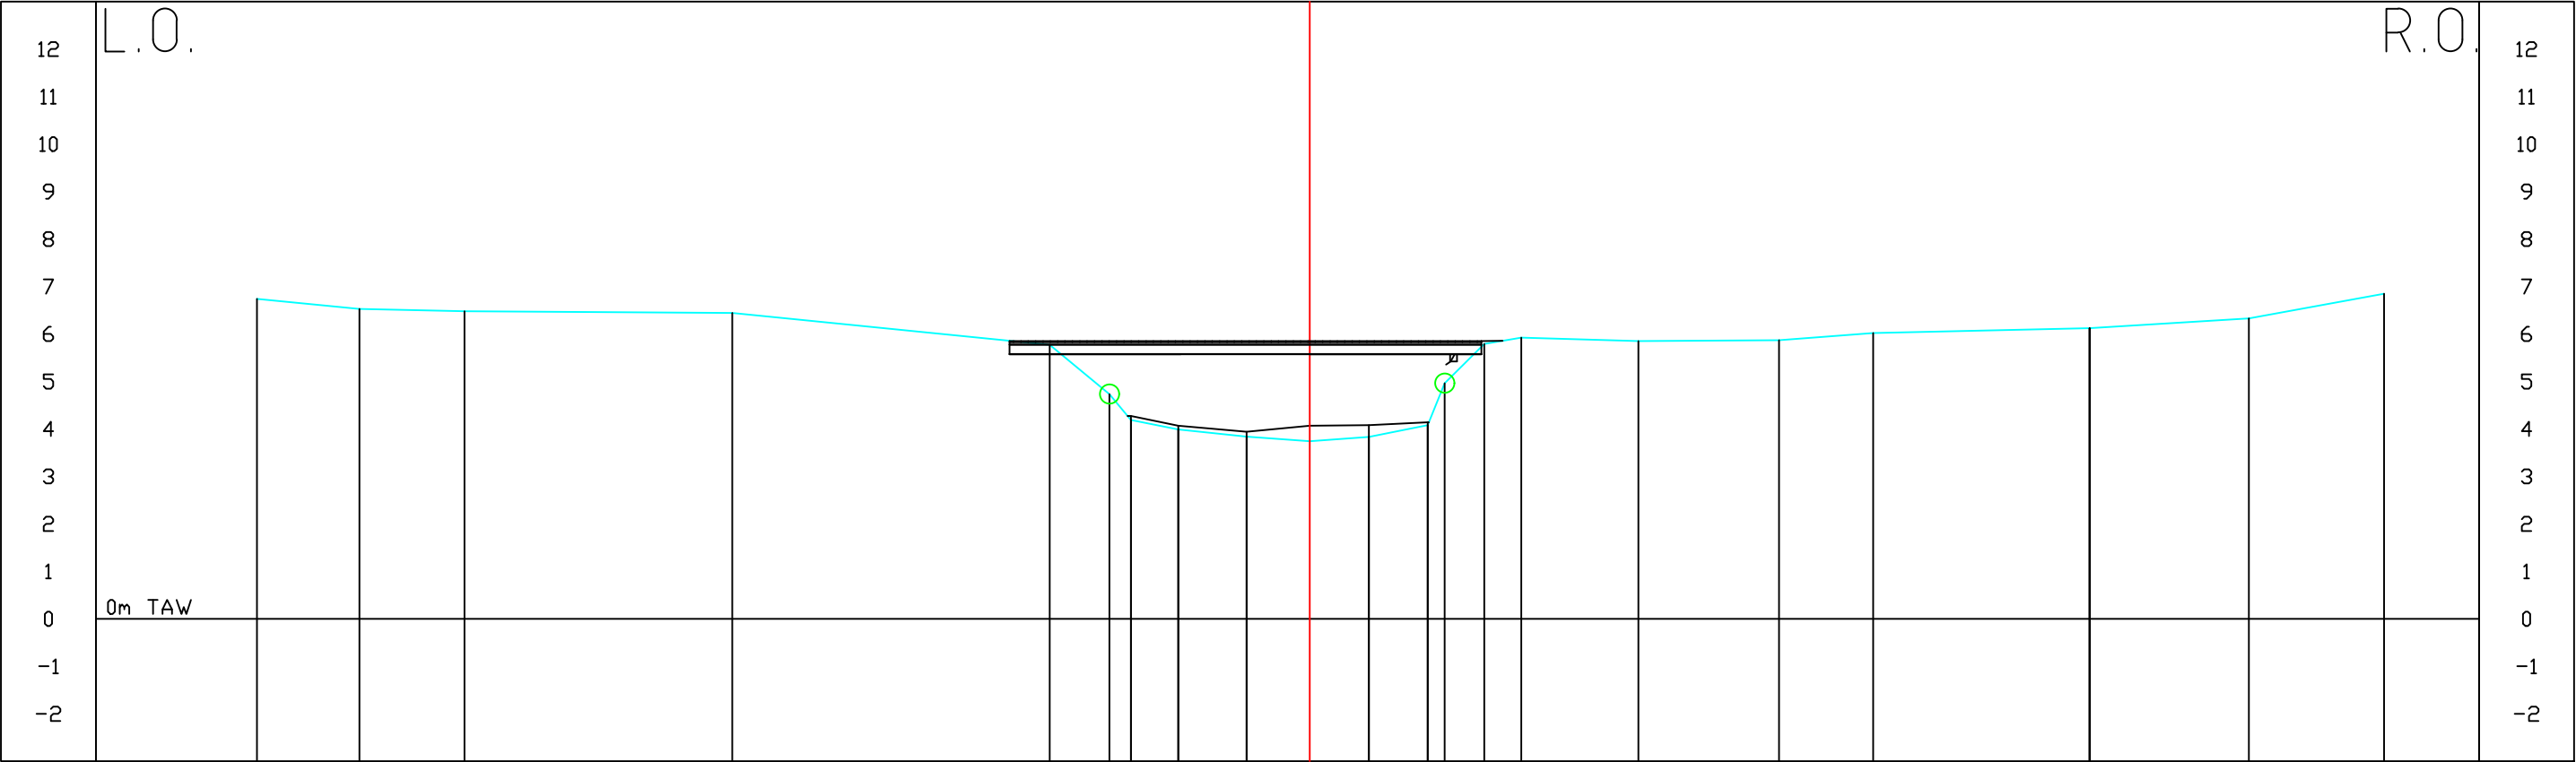

Peil slib																					
Peil vaste bodem	6.74	6.53	6.48	6.44	5.77	4.73	4.19	4.27	3.94	4.07	4.08	4.14	4.96	5.79	5.92	5.85	5.87	6.02	6.12	6.33	6.85
Tussenafstand	2.16	2.21	5.64	6.68	1.26	0.45	1.00	1.44	1.33	3.74	1.24	1.24	0.36	0.83	0.78	2.47	2.96	1.98	4.56	3.35	2.85
Gecumuleerde afstand	-22.17	-20.01	-17.80	-12.16	-5.48	-4.22	-3.77	-2.77	-1.33		1.24	2.48	2.84	3.67	4.45	6.92	9.88	11.86	16.42	19.77	22.62