


Profiel 94

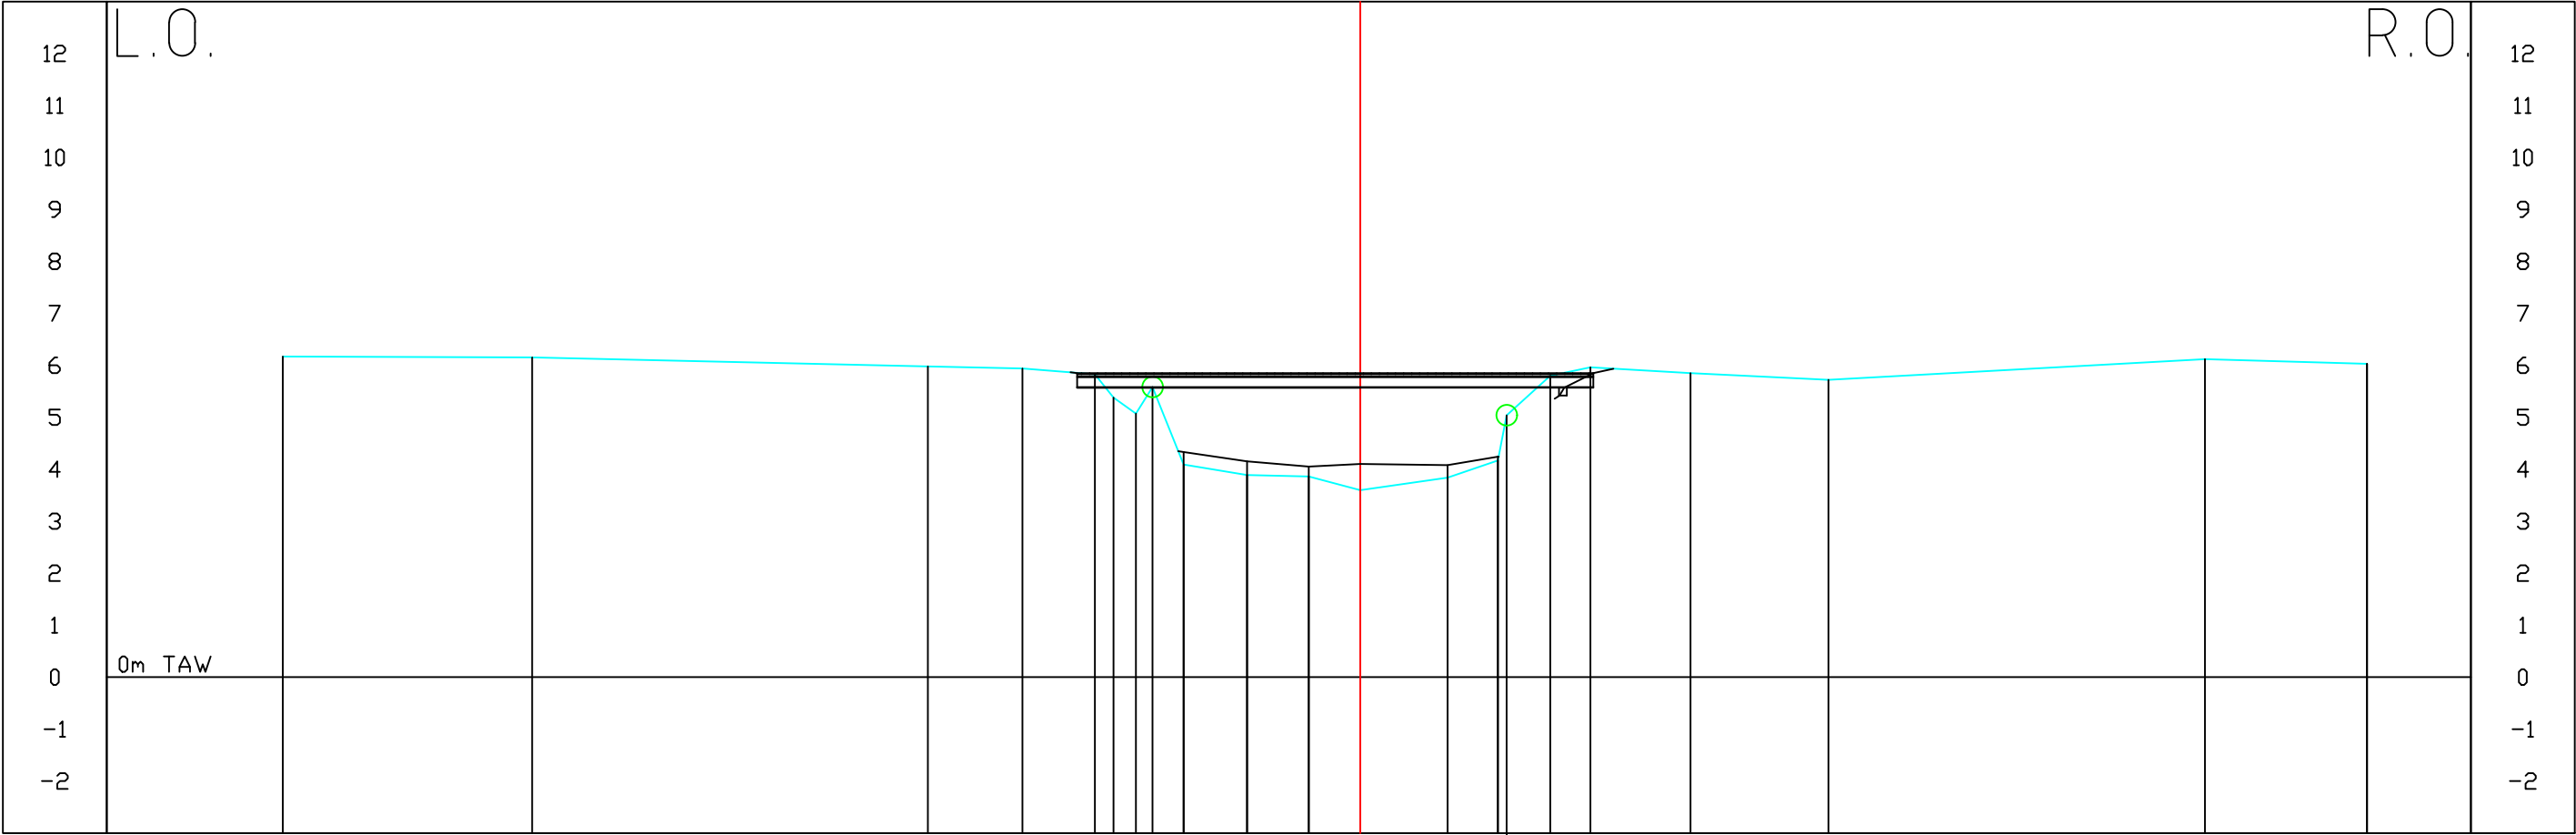

Peil slib																				
Peil vaste bodem	6.17		6.15		5.98		5.94		5.83		5.38		5.07		4.33		4.15		4.05	
Tussenafstand	4.90		7.62		1.82		1.39		0.36		0.43		0.32		1.72		1.19		0.99	
Gecumuleerde afstand	-20.74		-15.94		-8.32		-6.50		-5.11		-4.75		-4.37		-3.10		-2.18		-0.99	