


Profiel 96

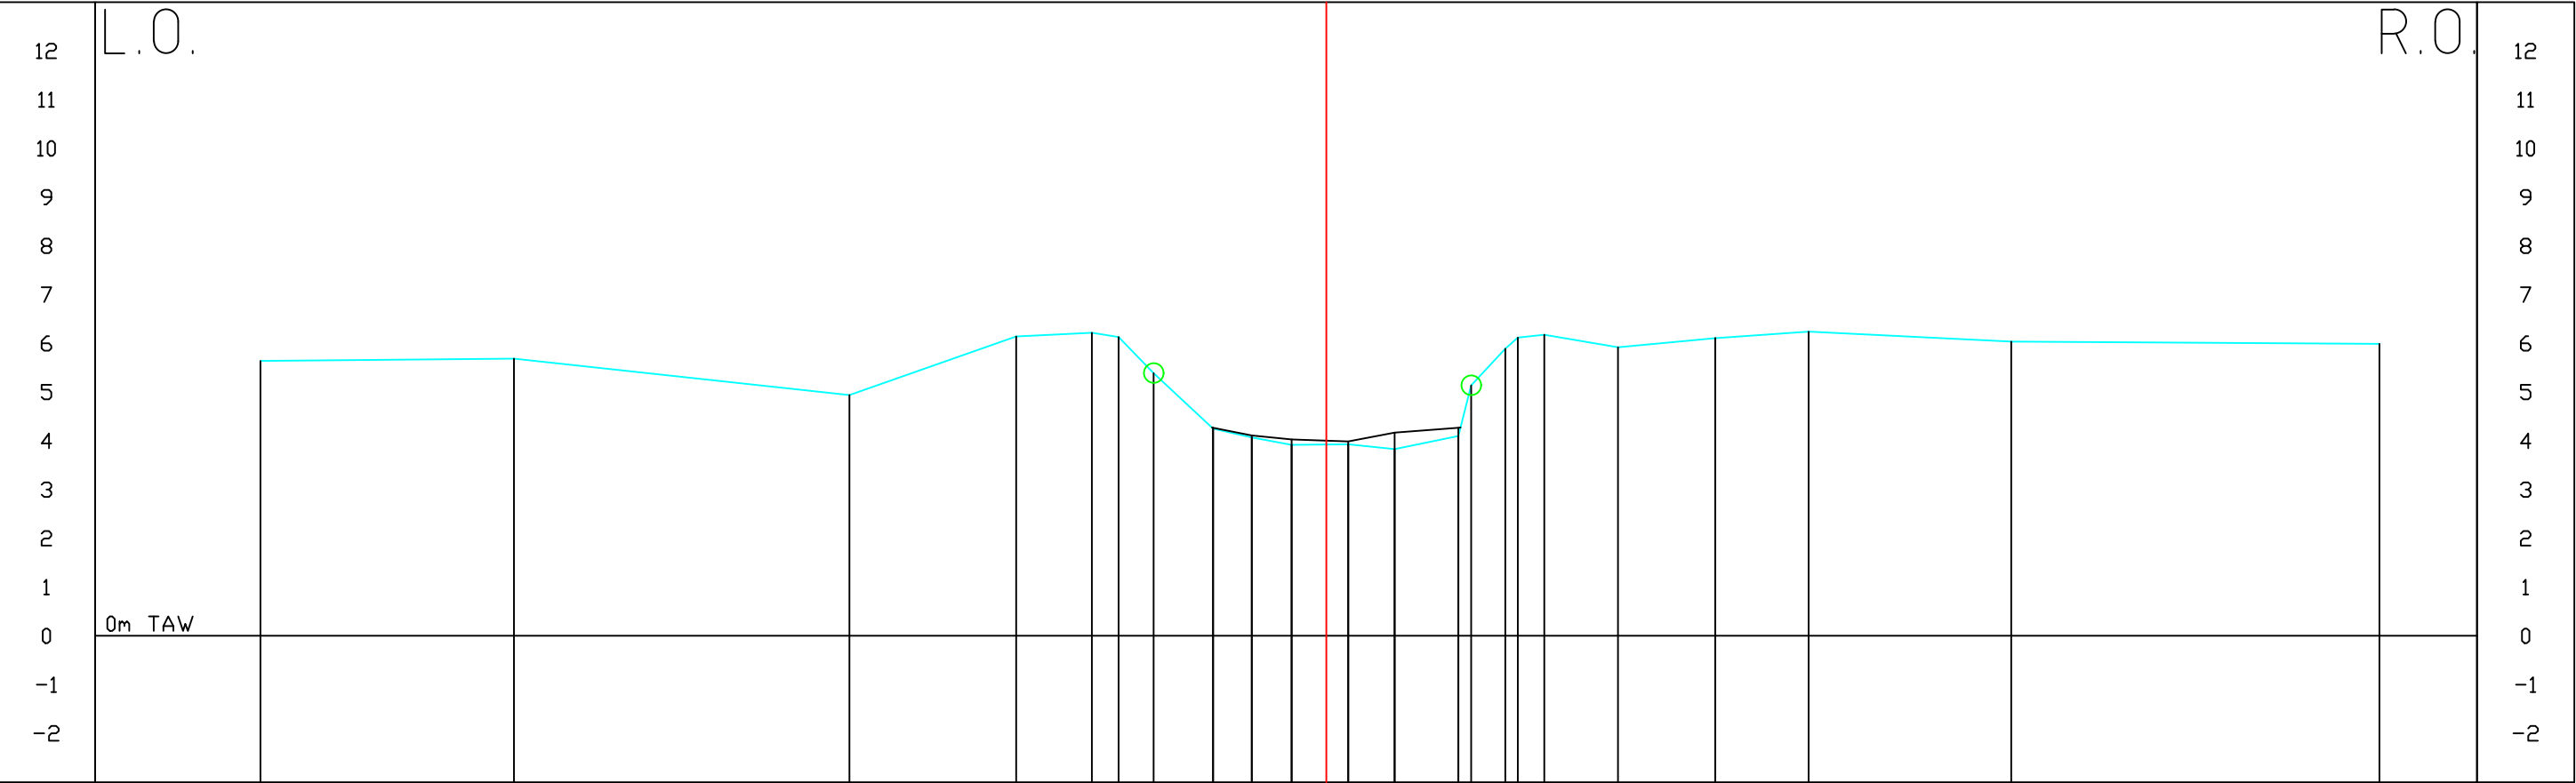

Peil slob																				
Peil vaste bodem	5.64	5.69	4.94	6.14	6.22	6.13	5.39	4.25	4.27	4.07	4.11	3.99	3.83	4.17	4.10	5.14	5.89	6.12	6.18	5.99
Tussenafstand	5.20	6.88	3.62	1.55	0.55	0.72	1.22	0.79	0.79	0.82	0.71	0.45	0.95	3.83	1.31	0.26	0.70	0.26	0.54	4.16
Gecumuleerde afstand	-21.86	-16.66	-9.78	-6.36	-4.81	-4.26	-3.54	-2.32	-1.53	-0.71	0.45	1.40	2.71	2.87	3.67	3.93	4.67	5.98	7.98	14.05