


Profiel 99

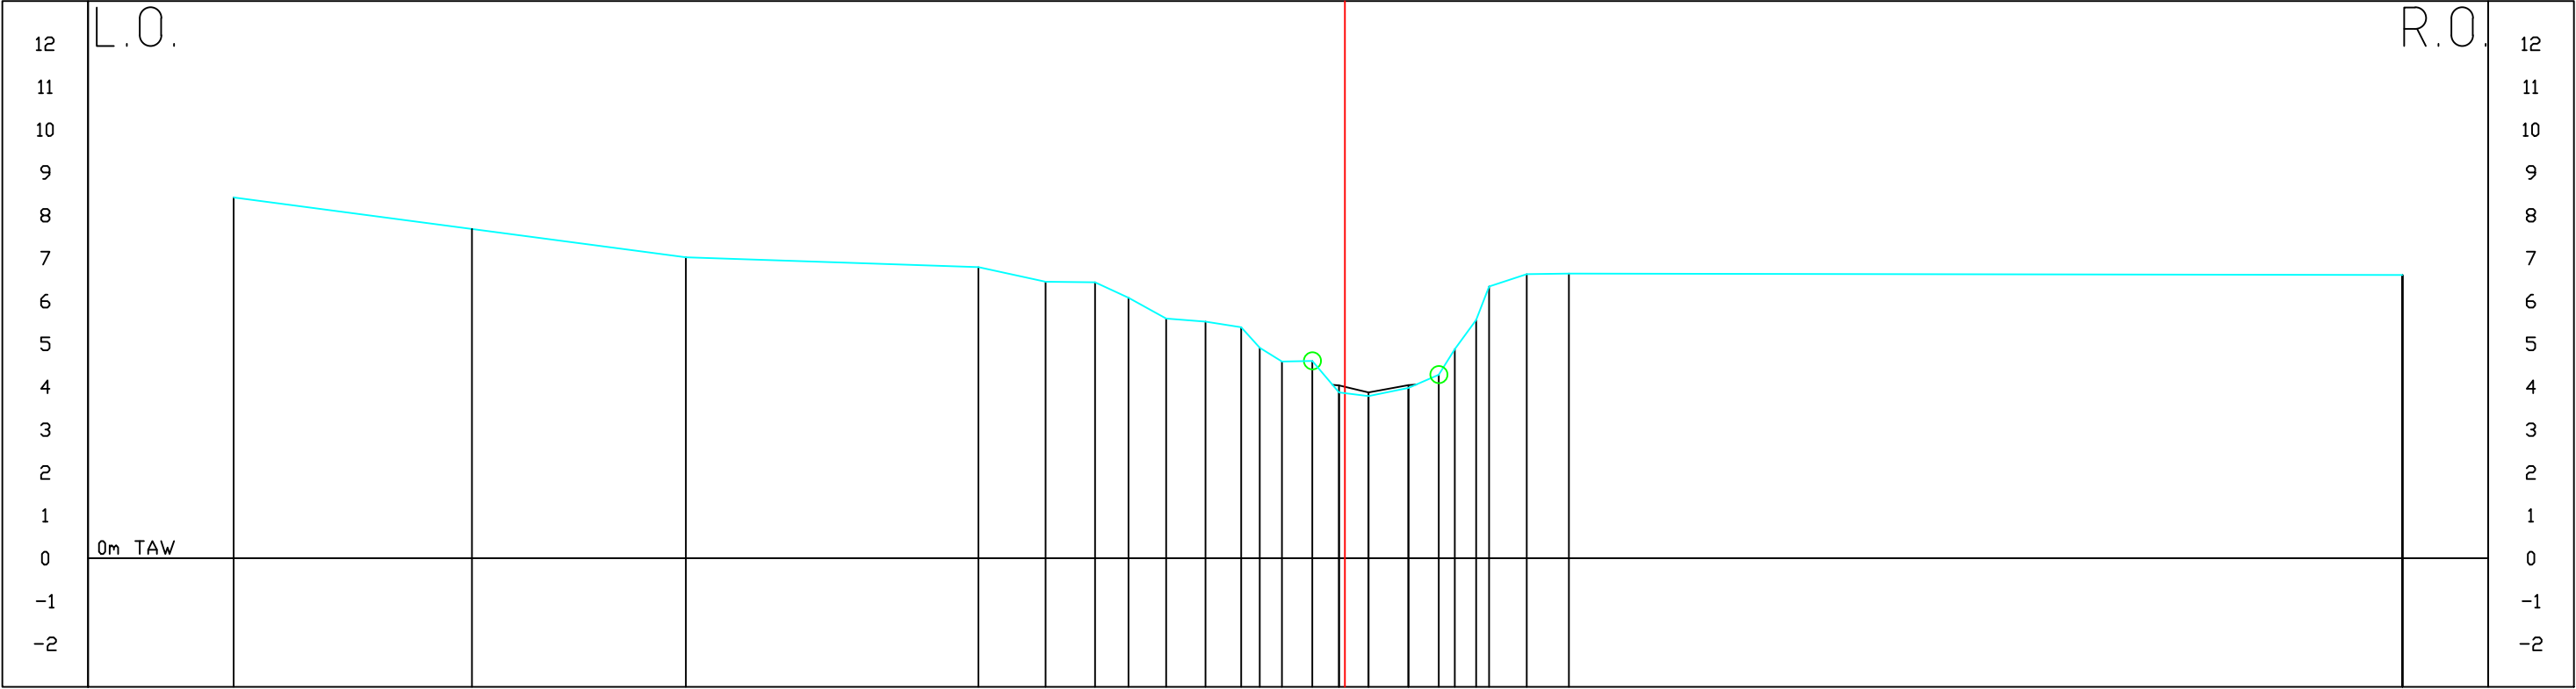

Peil slib																			
Peil vaste bodem		8.42		7.68		7.02		6.79		6.45		6.44		6.08		5.59		5.52	
Tussenafstand		5.56		4.99		6.82		1.57		1.15		0.78		0.88		0.92		0.83	
Gecumuleerde afstand		25.92		20.36		15.37		8.55		6.98		5.83		5.05		4.17		3.25	