


DP131
Lsch 1/100
Hsch 1/100

V=vlak
0.00m.

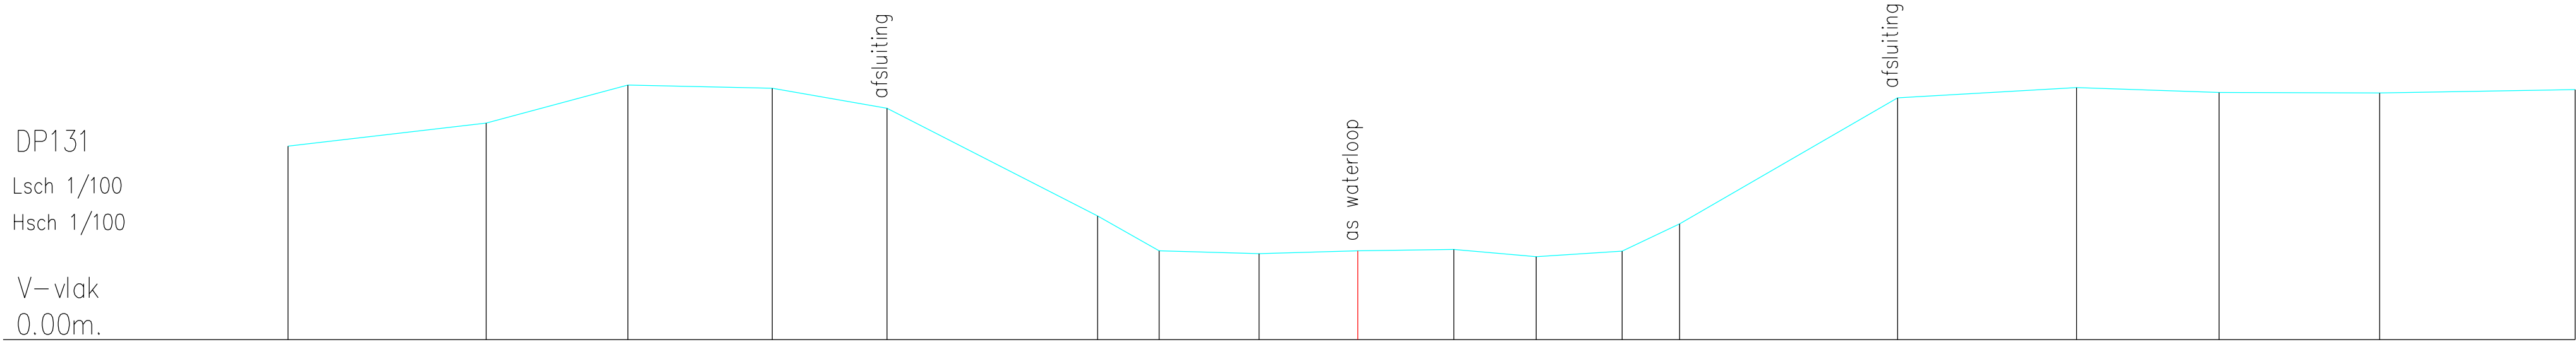

Terreinhoogte	3.70	4.14	4.87	4.81	4.42	2.36	1.70	1.64	1.70	1.72	1.59	1.69	2.21	4.62	4.82	4.73	4.72	4.78
Tussenafstand	3.78	2.71	2.75	2.19	4.02	1.18	1.90	1.89	1.83	1.57	1.64	1.10	4.16	3.41	2.72	3.07	3.73	