


DP14
Lsch 1/100
Hsch 1/100

V–vlak
0.00m.

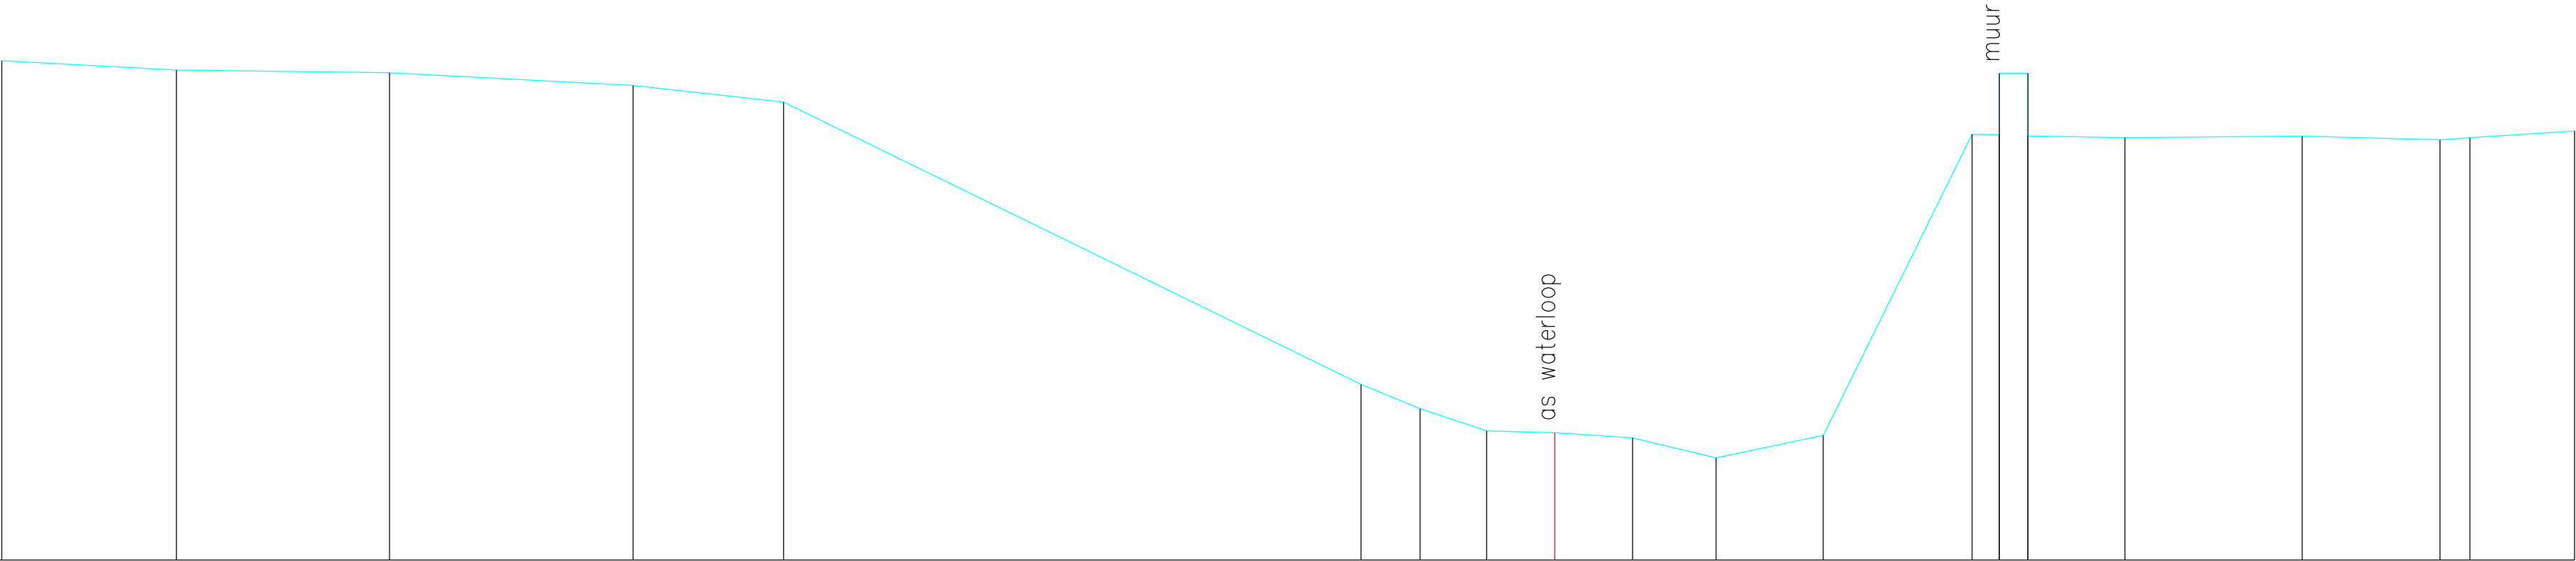

Terreinhoogte	7.89	7.74	7.70	7.50	7.23	2.78	2.39	2.04	2.01	1.93	1.62	1.97	6.73	6.72	7.89	7.69	6.70	6.67	6.70	6.64	6.67	6.78
Tussenafstand	2.76	3.36	3.85	2.38	9.12	0.93	1.05	1.08	1.23	1.32	1.69	2.35	0.43	0.45	1.53	2.80	2.17	0.47	1.65			