


DP186
Lsch 1/100
Hsch 1/100

V—vlak
0.00m.

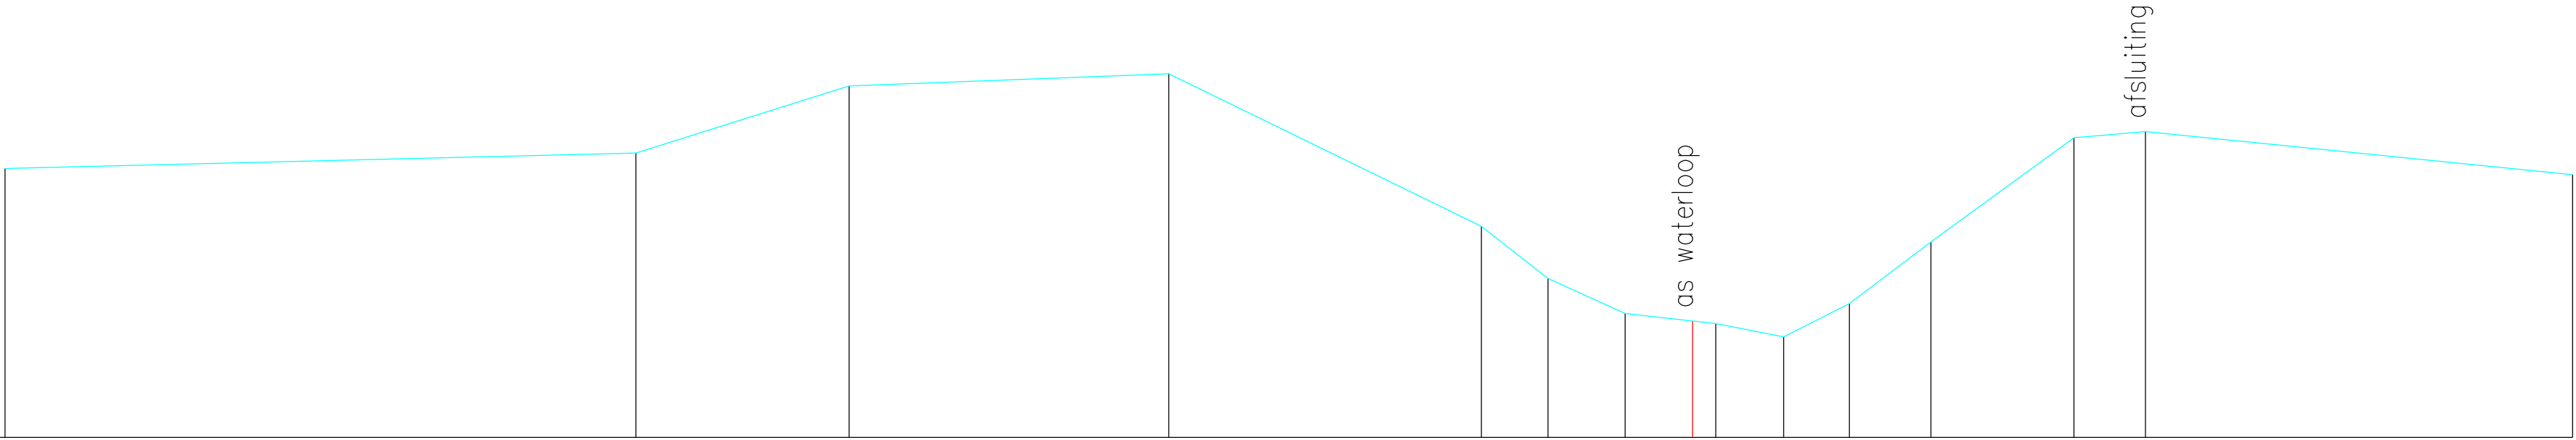

Terreinhoogte	3.83	4.05	5.00	5.18	3.01	2.26	1.76	1.66	1.62	1.43	1.91	2.78	4.27	4.36	3.74
Tussenafstand	8.99	3.04	4.55	4.45	0.95	1.10	0.96	0.33	0.97	0.93	1.16	2.04	1.02	6.08	