


DP195
Lsch 1/100
Hsch 1/100

V-vlak
0.00m.

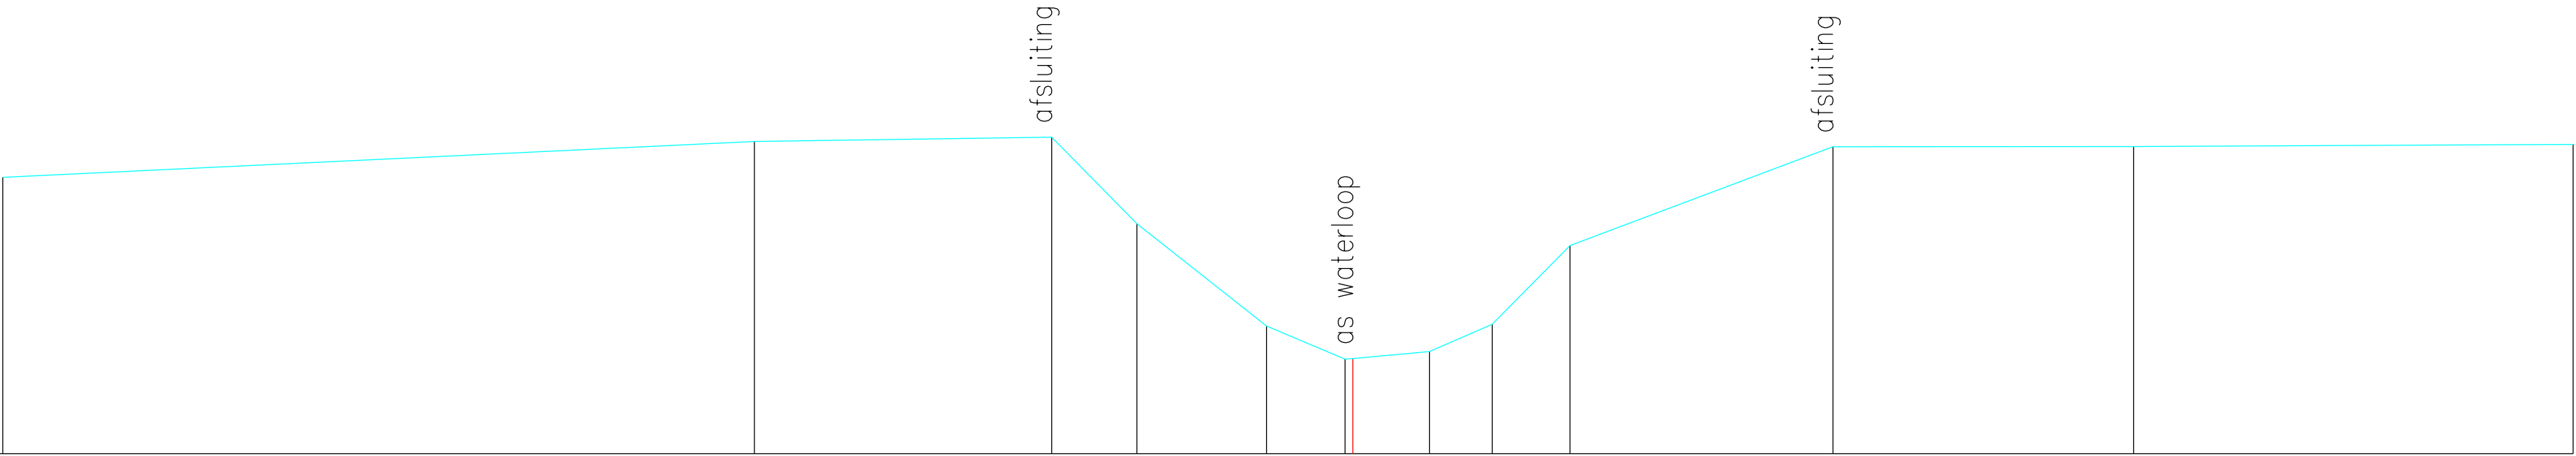

Terreinhoogte	3.79	4.28	4.34	3.15	1.75	1.38	1.30	1.40	1.77	2.85	4.21	4.21	4.24
Tussenafstand	10.30	4.07	1.17	1.78	1.08	0.11	1.05	0.86	1.06	3.61	4.12	6.02	