


DP207
Lsch 1/100
Hsch 1/100

V–vlak
0.00m.

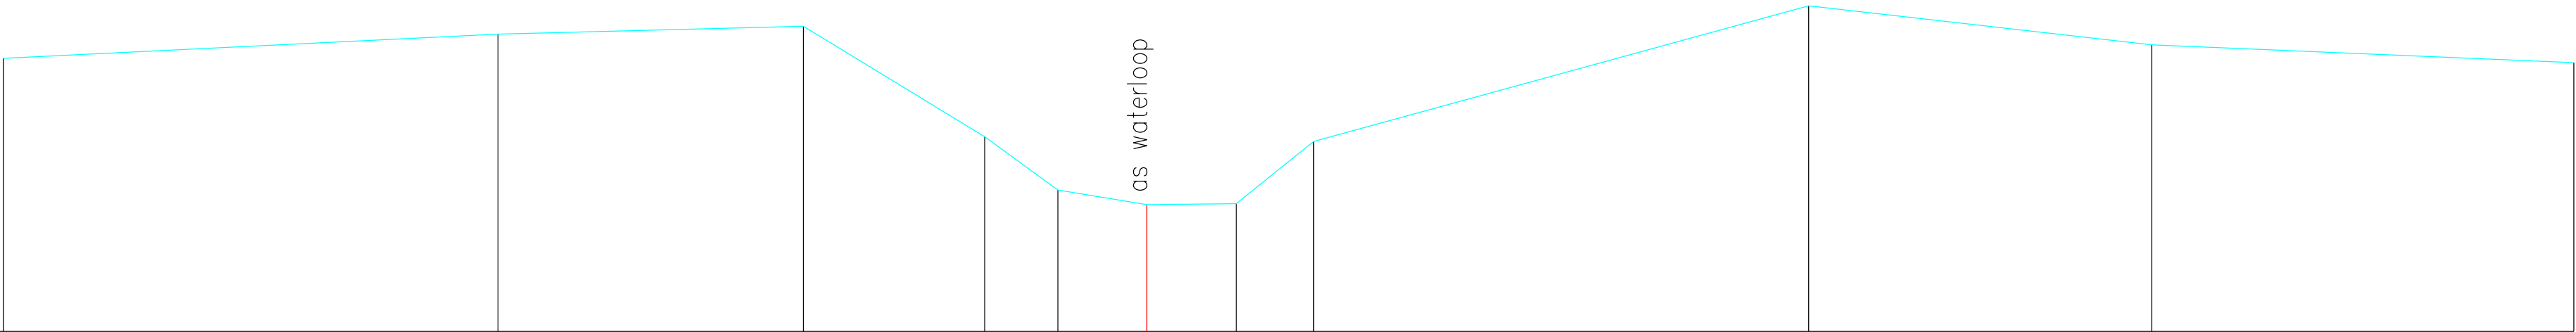

Terreinhoogte	4.14	4.50	4.62	2.95	2.14	1.92	1.93	2.88	4.93	4.34	4.07
Tussenafstand		7.48	4.62	2.74	1.11	1.35	1.35	1.17	7.49	5.19	6.38