


DP213
Lsch 1/100
Hsch 1/100

V-vlak
0.00m.

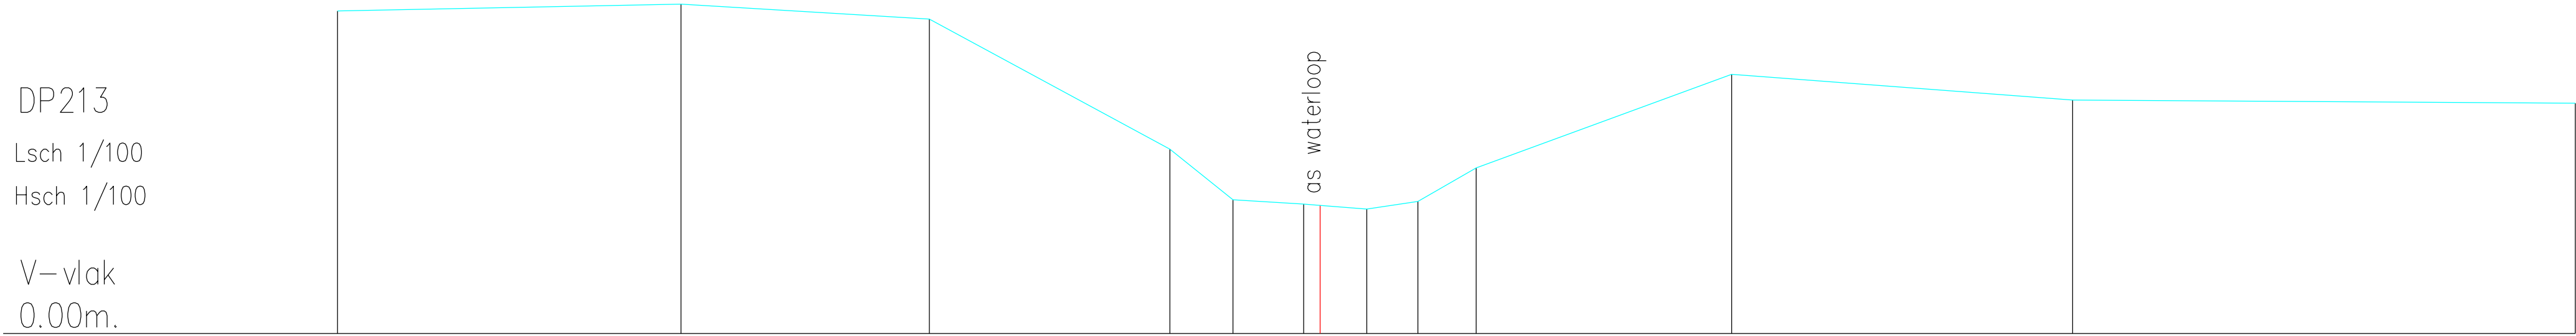

Terreinhoogte	5.25	5.36	5.12	3.00	2.18	2.11	2.09	2.03	2.15	2.70	4.22	3.80	3.75
Tussenafstand	5.59	4.04	3.92	1.03	1.15	0.27	0.76	0.83	0.95	4.16	5.55	8.18	