


DP219
Lsch 1/100
Hsch 1/100

V–vlak
0.00m.

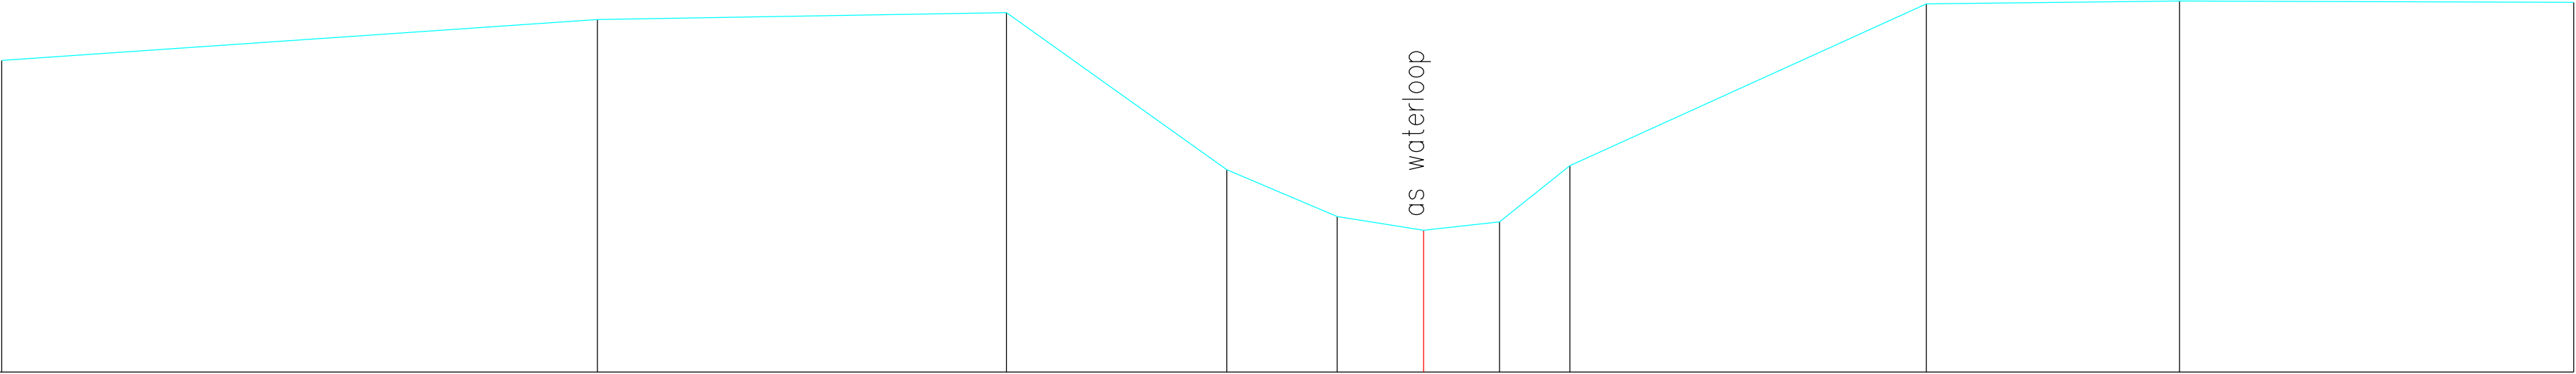

Terreinhoogte	4.35	4.92	5.02	2.82	2.17	1.98	2.10	2.88	5.14	5.18	5.16
Tussenafstand	8.31	5.70	3.07	1.54	1.21	1.06	0.98	4.97	3.53	5.50	