


DP223
Lsch 1/100
Hsch 1/100

V–vlak
0.00m.

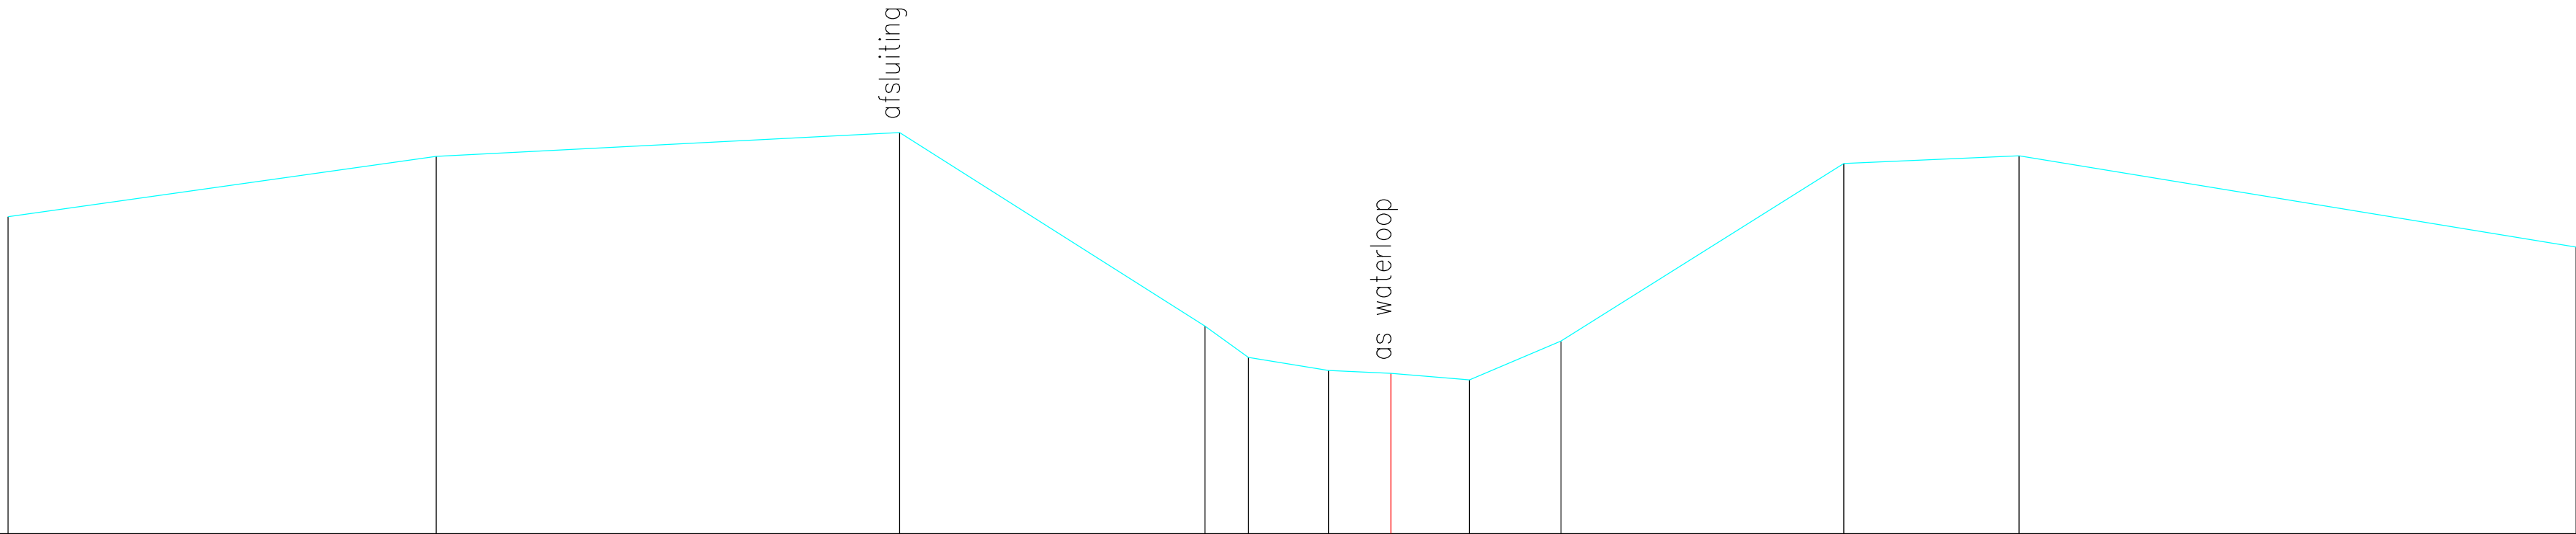

Terreinhoogte	4.55	5.41	5.76	2.98	2.53	2.34	2.30	2.20	2.76	5.31	5.42	4.11
Tussenafstand	6.14	6.65	4.38	0.62	1.15	0.90	1.13	1.31	4.06	2.52	7.99	