


DP224
Lsch 1/100
Hsch 1/100

V-vlak
0.00m.

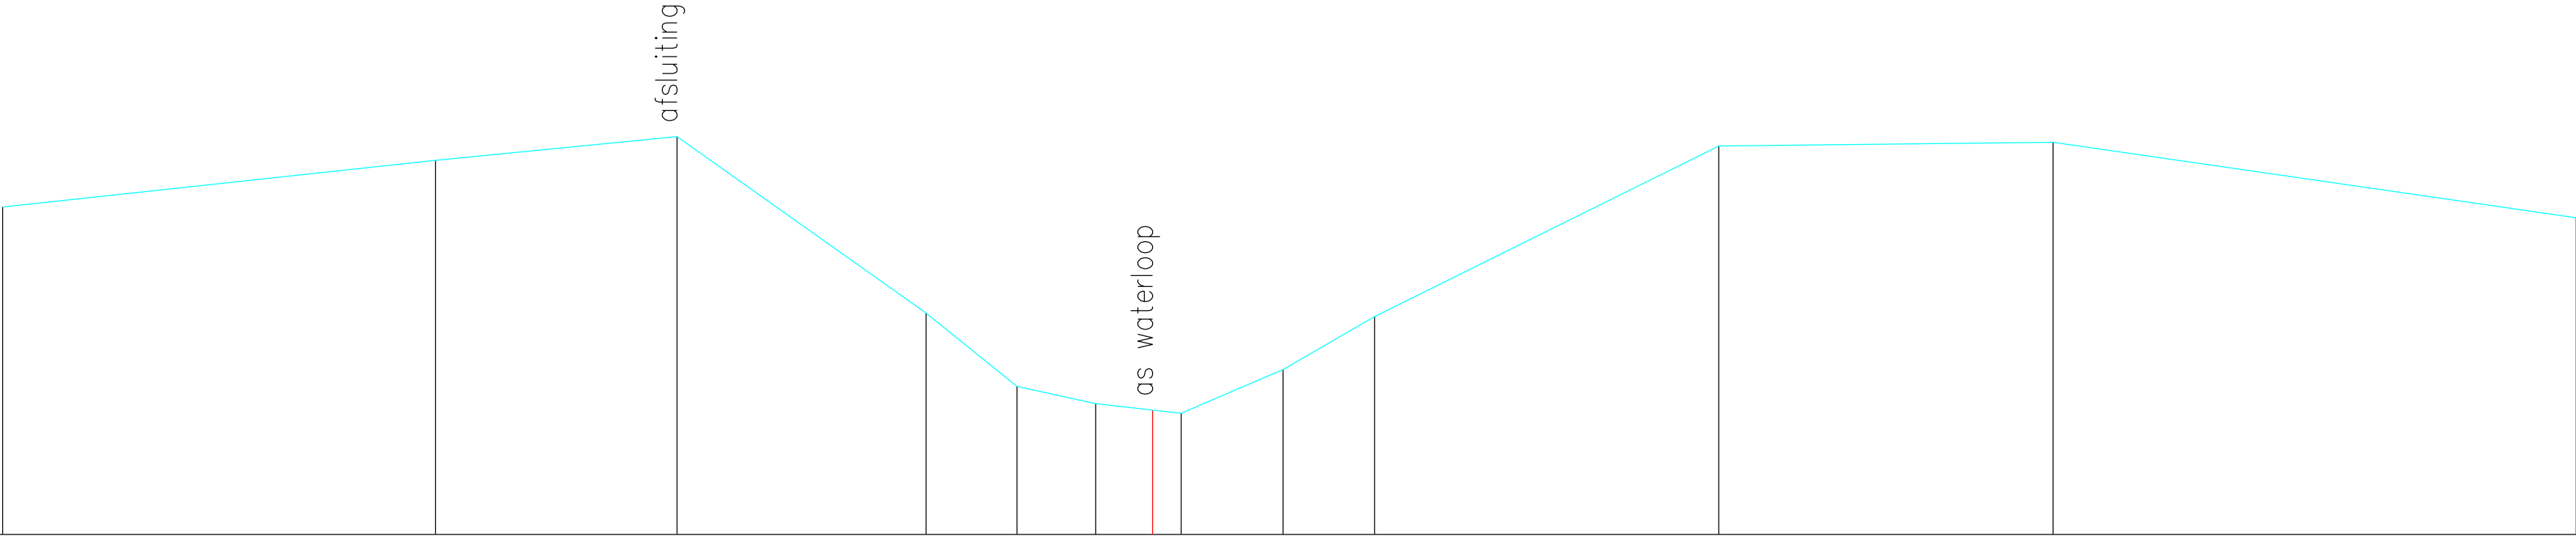

Terreinhoogte	4.45	5.08	5.40	3.01	2.01	1.78	1.69	1.65	2.24	2.96	5.28	5.33	4.30
Tussenafstand	5.88	3.28	3.38	1.23	1.07	0.77	0.39	1.39	1.24	4.68	4.54	7.11	