


DP225
Lsch 1/100
Hsch 1/100

V-vlak
0.00m.

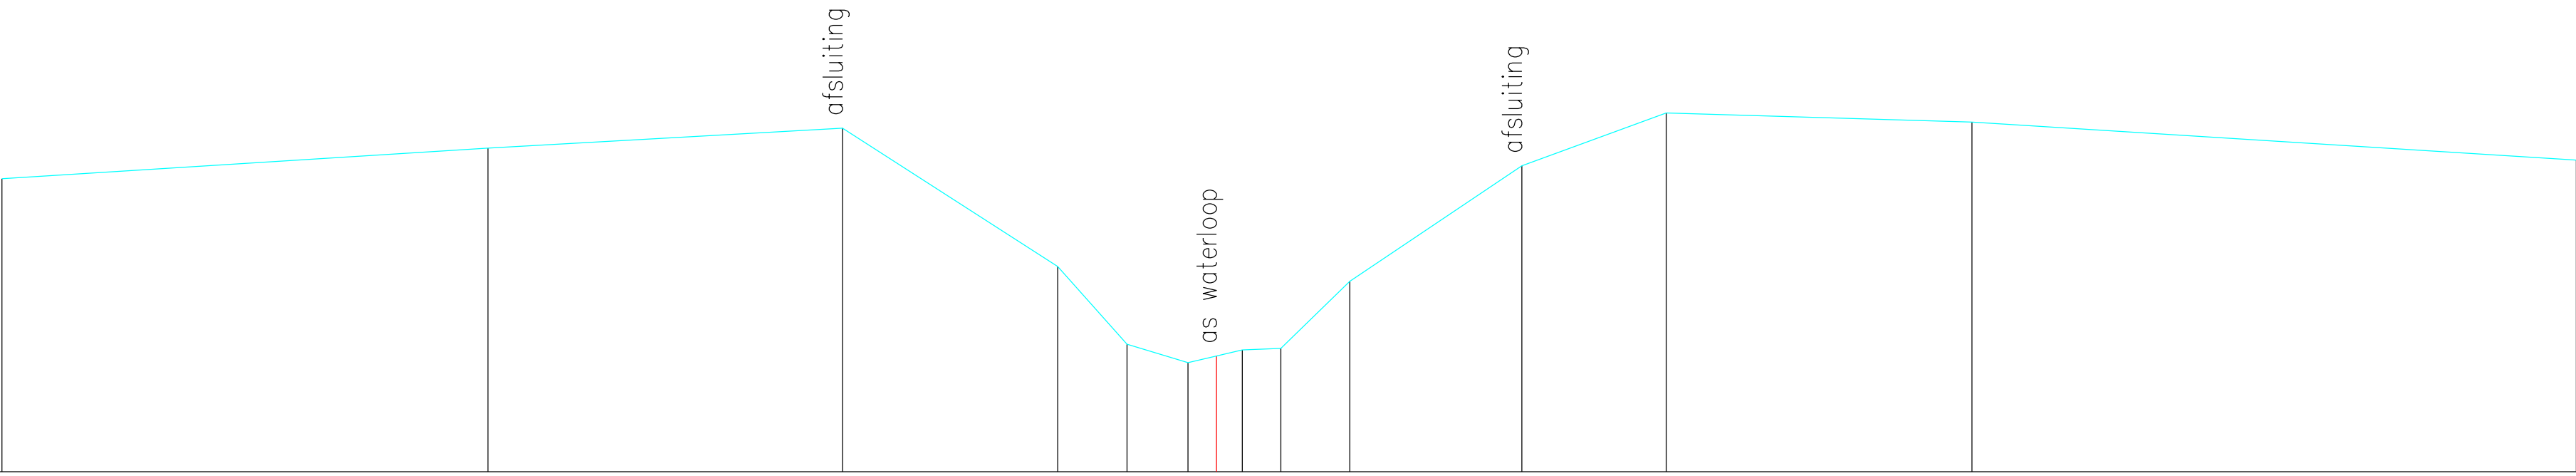

Terreinhoogte	4.40	4.86	5.16	3.08	1.91	1.64	1.74	1.83	1.85	2.86	4.59	5.39	5.25	4.68
Tussenafstand	7.30	5.33	3.23	1.04	0.91	0.43	0.39	0.58	1.04	2.59	2.17	4.59	9.08	