


DP230
Lsch 1/100
Hsch 1/100

V—vlak
0.00m.

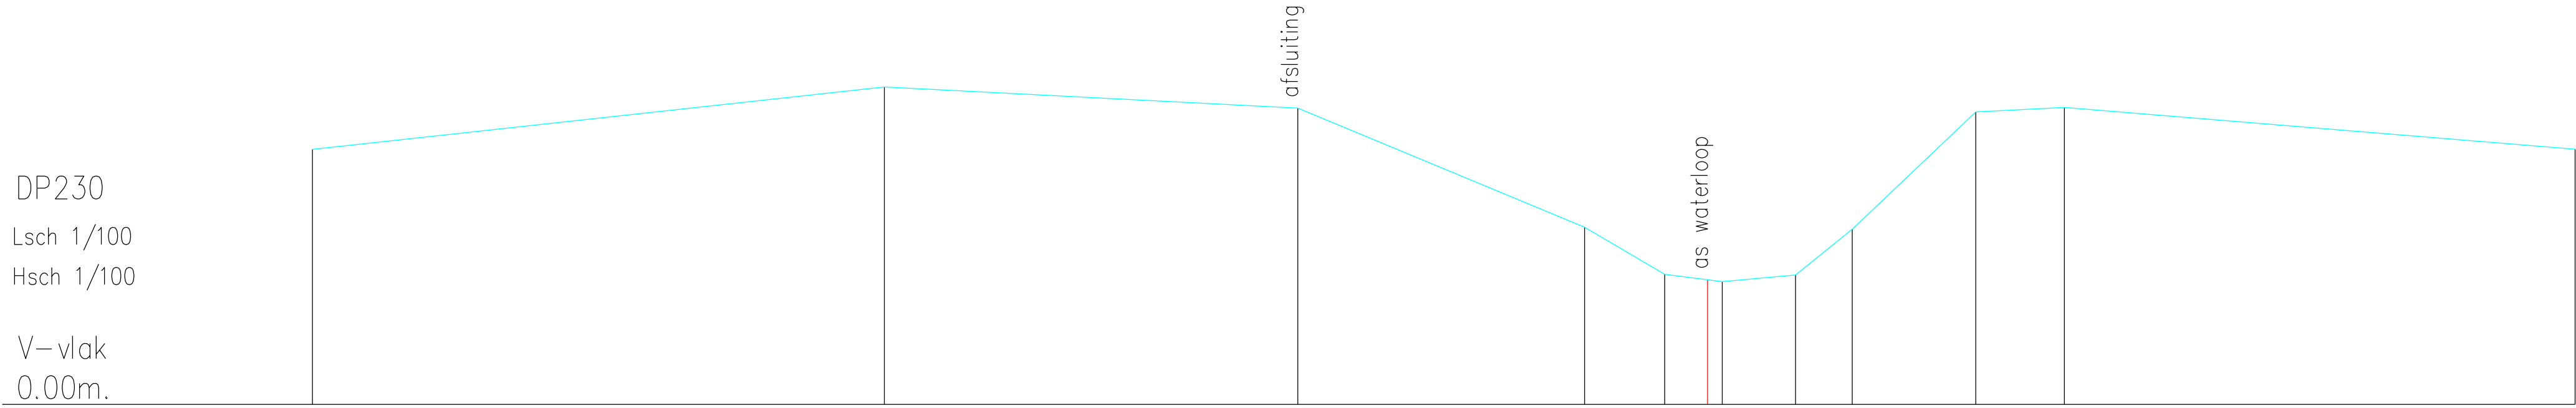

Terreinhoogte	4.47	5.56	5.19	3.10	2.28	2.18	2.15	2.27	3.07	5.13	5.20	4.47
Tussenafstand	10.03	7.25	5.03	1.41	0.75	0.26	1.28	1.00	2.16	1.56	8.96	