


DP233
Lsch 1/100
Hsch 1/100

V—vlak
0.00m.

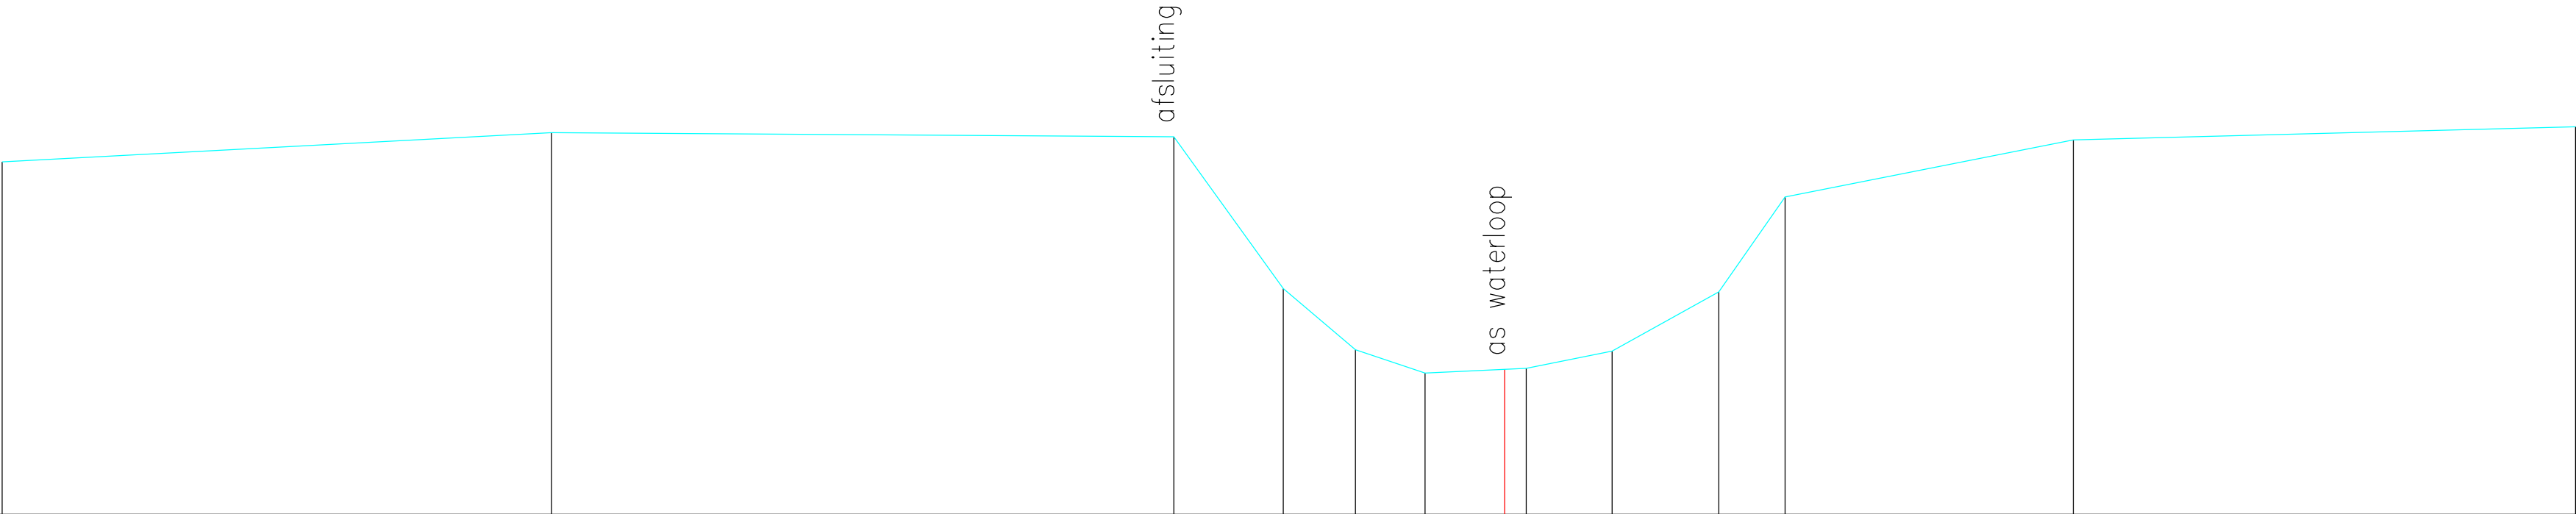

Terreinhoogte	4.82	5.22	5.16	3.09	2.25	1.93	1.98	2.00	2.23	3.04	4.34	5.12	5.30
Tussenafstand	7.51	8.51	1.49	0.99	0.95	1.09	0.30	1.17	1.46	0.91	3.94	6.87	