


DP239
Lsch 1/100
Hsch 1/100

V-vlak
0.00m.

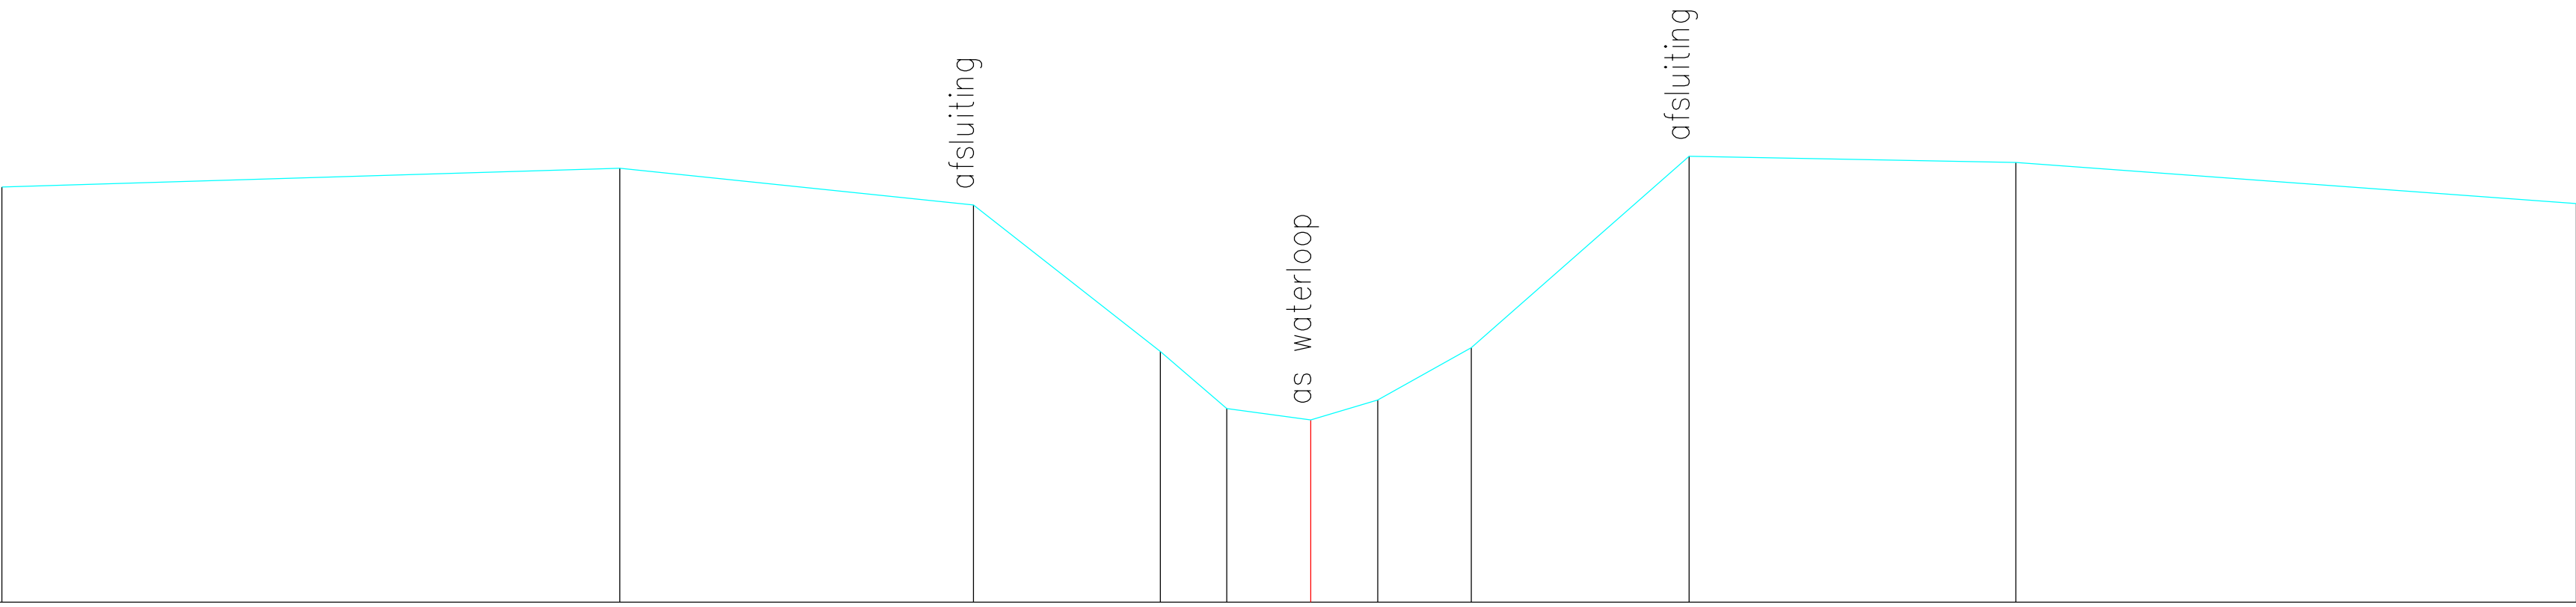

Terreinhoogte	5.06	5.29	4.84	3.06	2.36	2.22	2.47	3.10	5.44	5.36	4.86
Tussenafstand	7.54	4.31	2.28	0.81	1.02	0.82	1.14	2.65	3.99	6.84	